


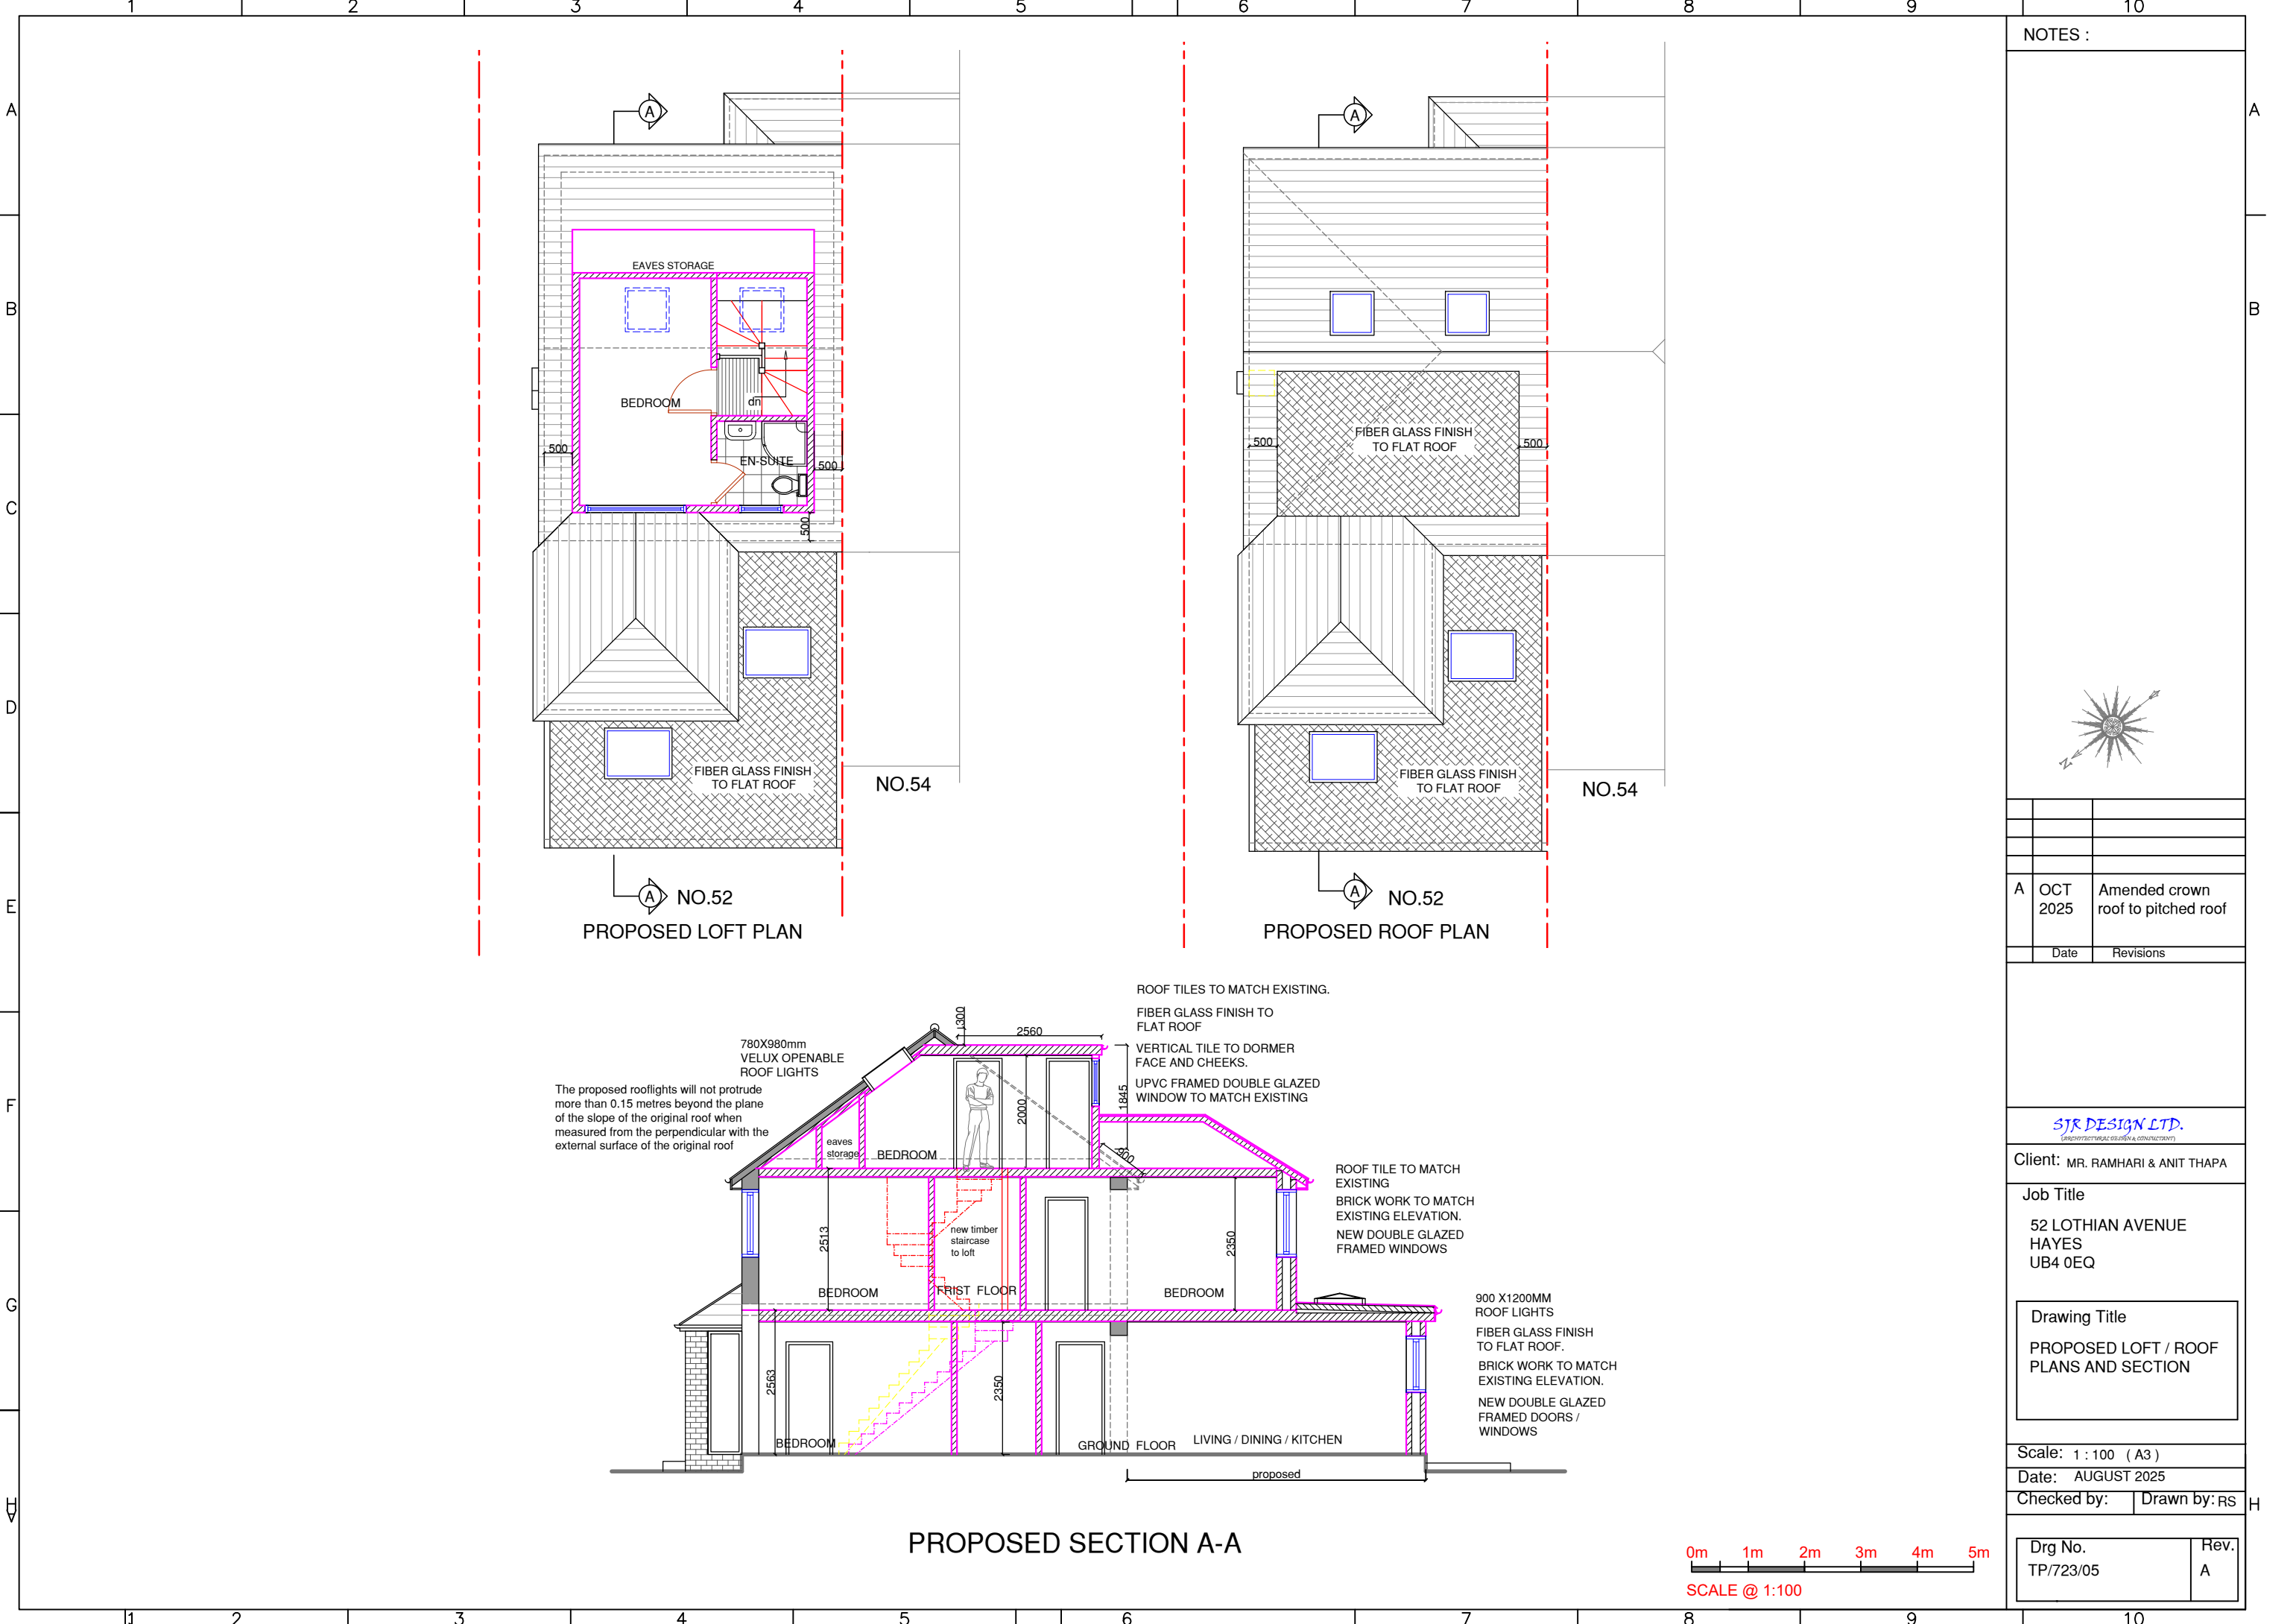

NOTES :



A	OCT 2025	Amended crown roof to pitched roof
	Date	Revisions

SJR DESIGN LTD.
(ARCHITECTURAL DESIGN & CONSTRUCTION)
Client: MR. RAMHARI & ANIT THAPA
Job Title
52 LOTHIAN AVENUE
HAYES
UB4 0EQ

Drawing Title
PROPOSED LOFT / ROOF
PLANS AND SECTION

Scale: 1 : 100 (A3)
Date: AUGUST 2025
Checked by: Drawn by: RS

Drg No. TP/723/05	Rev. A
----------------------	-----------

