




- NOTES
- Dimensions are not to be scaled from this drawing by contractors. The contractor is requested to check all dimensions before the work started.
  - Report any discrepancies to the client or architect before undertaking the work described in the drawings.
  - Dimensions are approximate site dimensions and are to be verified by the contractor on site before any fabrication/site works i.e foundations etc occur
  - Contractor is responsible for all temporary propping to existing structure

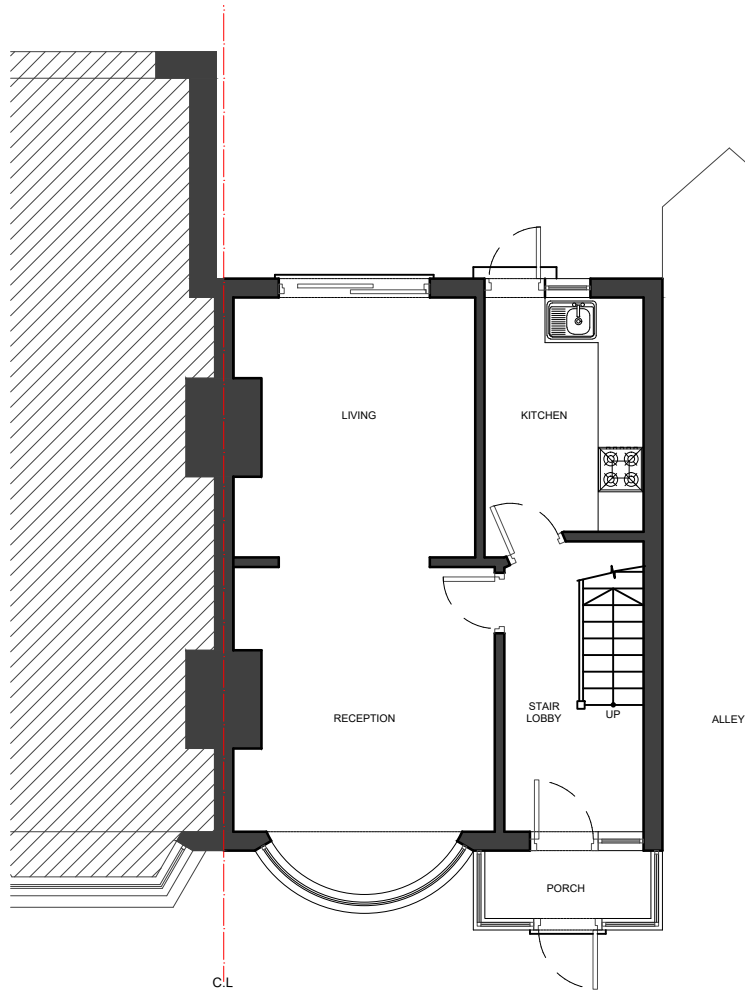

01 - GROUND FLOOR PLAN

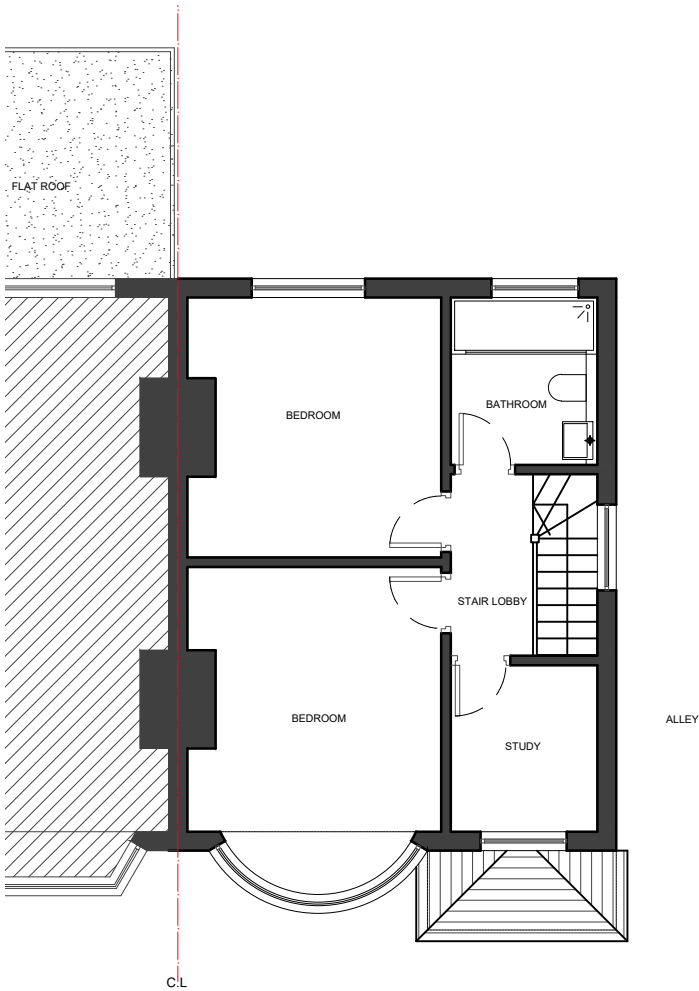


02 - FIRST FLOOR PLAN

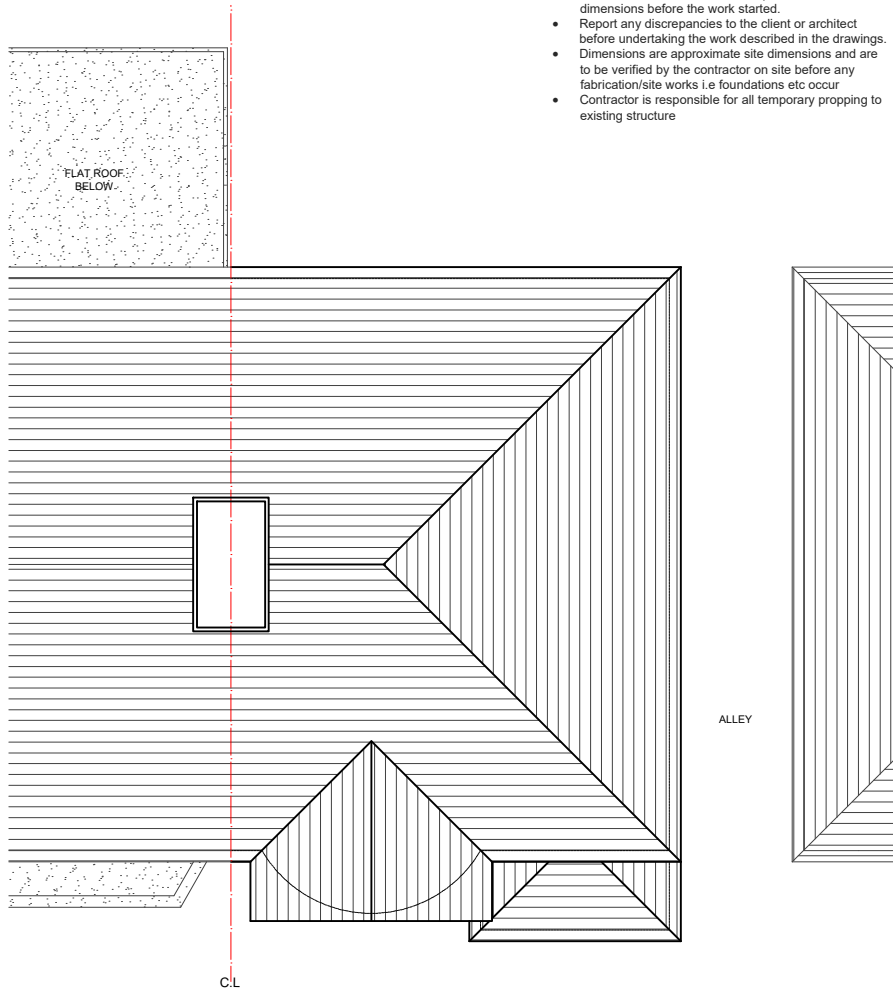

03 - ROOF PLAN




04 - FRONT ELEVATION

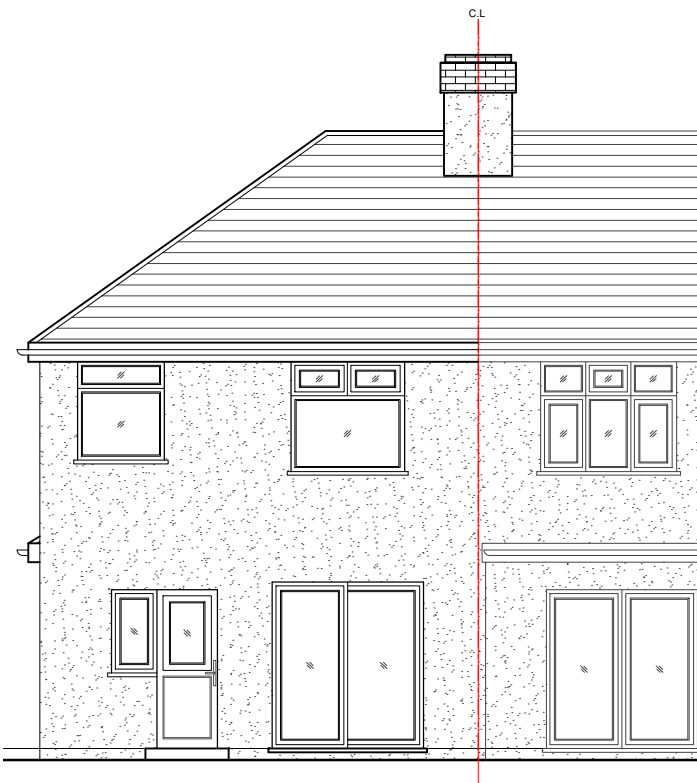

05 - REAR ELEVATION



06 - SIDE ELEVATION

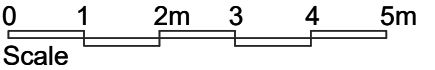

| REVISIONS |             |      |    |
|-----------|-------------|------|----|
| NO.       | DESCRIPTION | DATE | BY |
|           |             |      |    |
|           |             |      |    |
|           |             |      |    |
|           |             |      |    |

**HOUSE HOLDER  
APPLICATION**

**DESIGN ENDEAVOURS LTD**  
M: 0786560774, 07824773079  
E: design.endeavour@gmail.com

Project **80 GROSVENOR CRESCENT UXBRIDGE**  
LONDON, UB10 9ET

Title **EXISTING PLANS & ELEVATIONS**

|                              |                                  |          |                       |
|------------------------------|----------------------------------|----------|-----------------------|
| Scale<br><b>1:100@A3</b>     | Drawn<br><b>MZ</b>               | Approved | Date<br><b>SEP 25</b> |
| Job No.<br><b>DE-1281/25</b> | Drawing No.<br><b>PH-80GC-02</b> | Rev.     |                       |