


1/100	2m	4m
1/200	4m	8m
1/500	10m	20m


Date Rev. Details



GROUND FLOOR PLAN

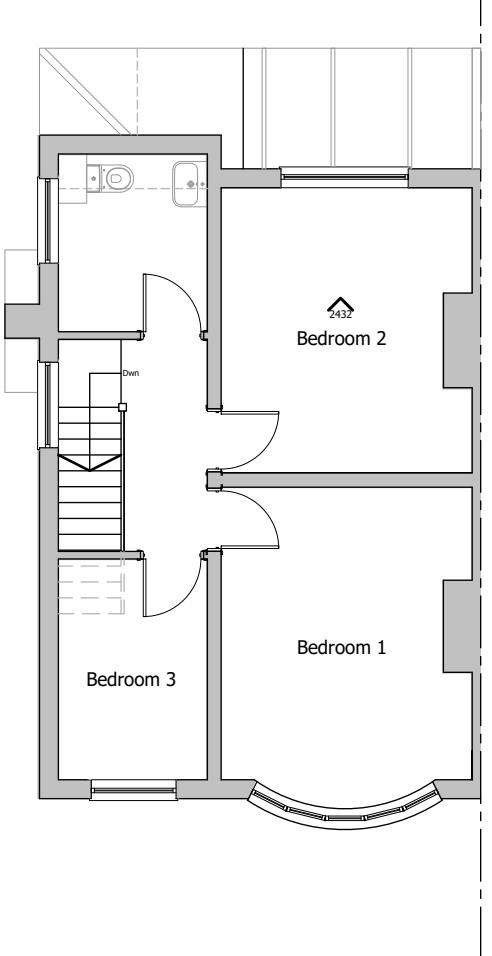

FIRST FLOOR PLAN

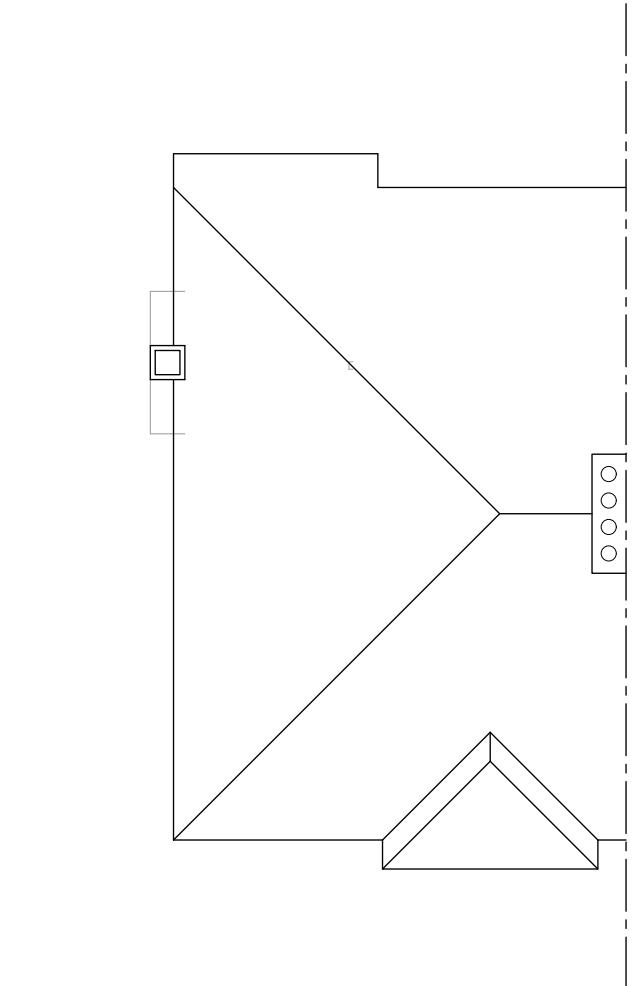

ROOF PLAN

PROJECT Single storey rear & side wrap around extension and HMO


ADDRESS 6 Cherry Orchard, West Drayton, UB7 7JR

DRAWING Existing GA

DATE 09/2025

REV SCALE 1/100

PAGE 01 PAPER A3

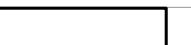

BLUEPRINT  
VISTA

ARCHITECTURE

Architecture + Interiors + Planning + Engineering

Unit 1 Cowley Mill Trading Estate  
Longbridge Way, Uxbridge  
UB8 2YG

T +44 (0) 7973 663 706

E info@blueprintvista.co.uk

W www.blueprintvista.co.uk


1/100	2m	4m
1/200	4m	8m
1/500	10m	20m

Date	Rev.	Details
-	-	-



REAR ELEVATION

Dashed outline & diagonal grey hatch indicating detached garage (omitted for clarity)

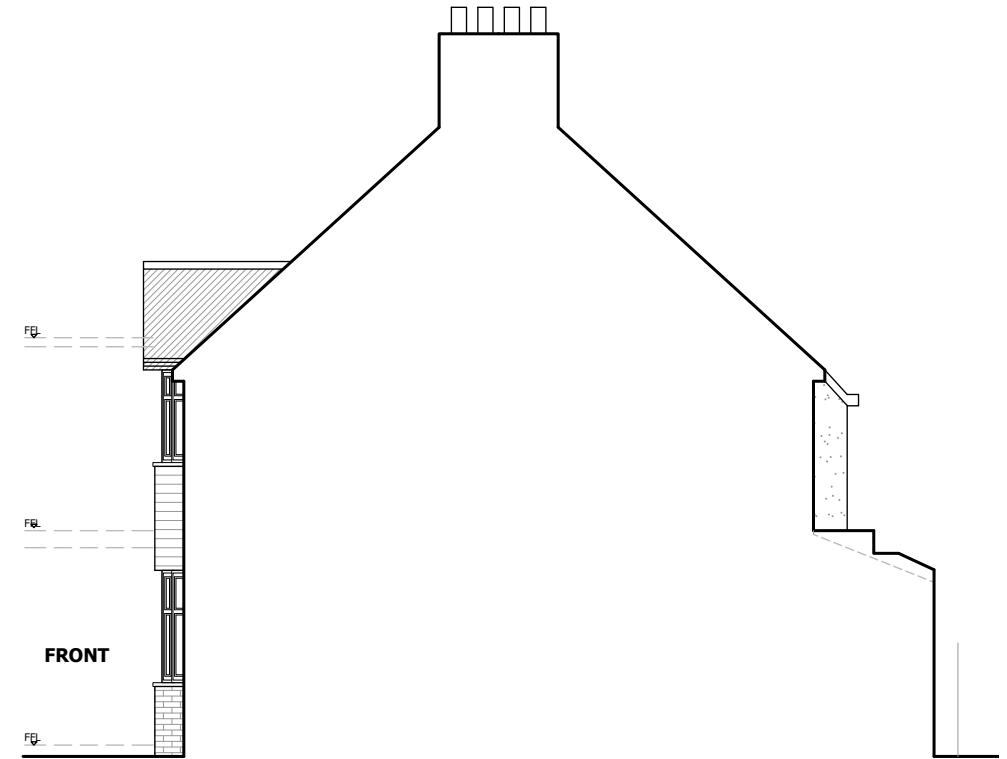

PROJECT Single storey rear & side wrap around extension and HMO

ADDRESS 6 Cherry Orchard, West Drayton, UB7 7JR

DRAWING Existing Elev


DATE 09/2025

REV SCALE 1/100


PAGE 02 PAPER A3

1/100	2m	4m
1/200	4m	8m
1/500	10m	20m


Date	Rev.	Details
-	-	-

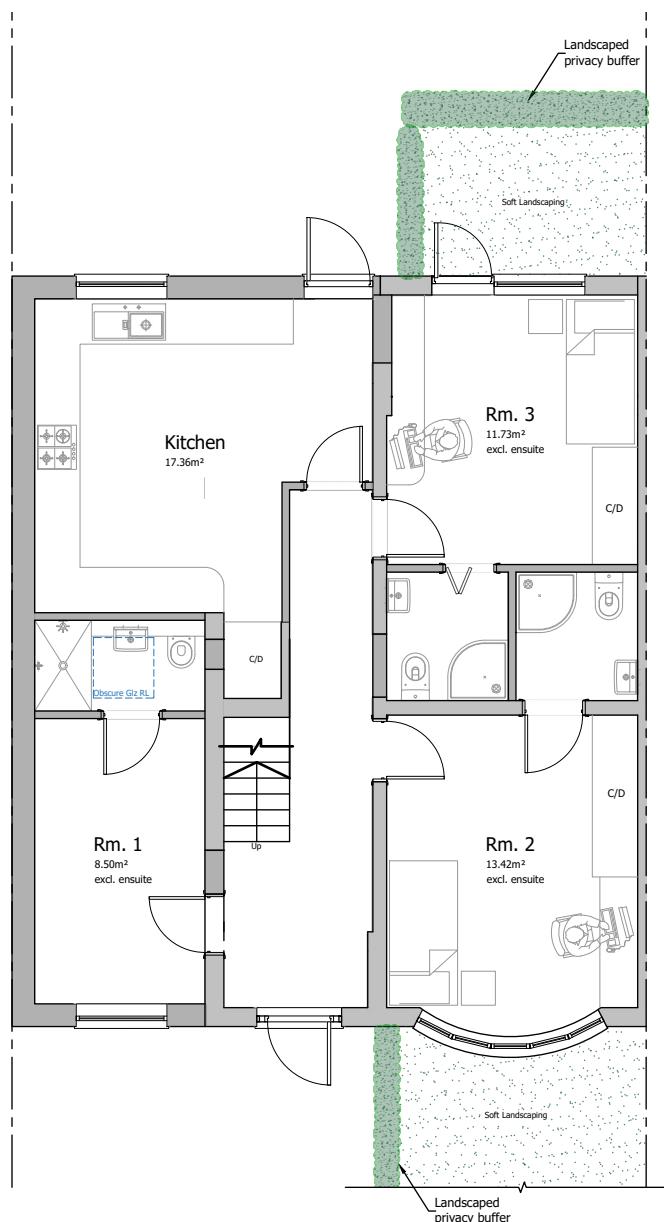

GROUND FLOOR PLAN

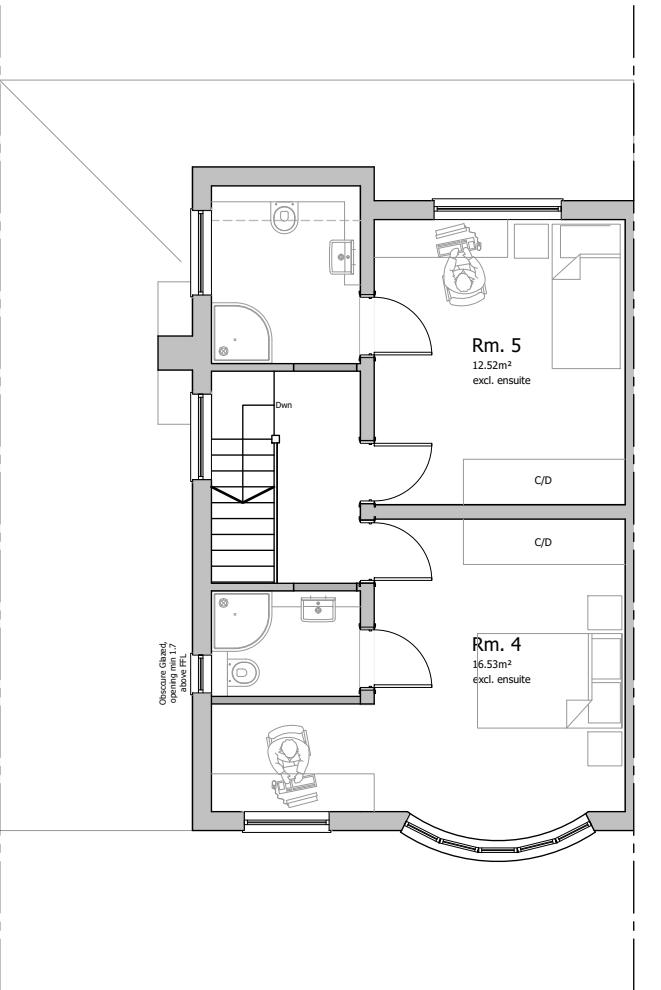

FIRST FLOOR PLAN

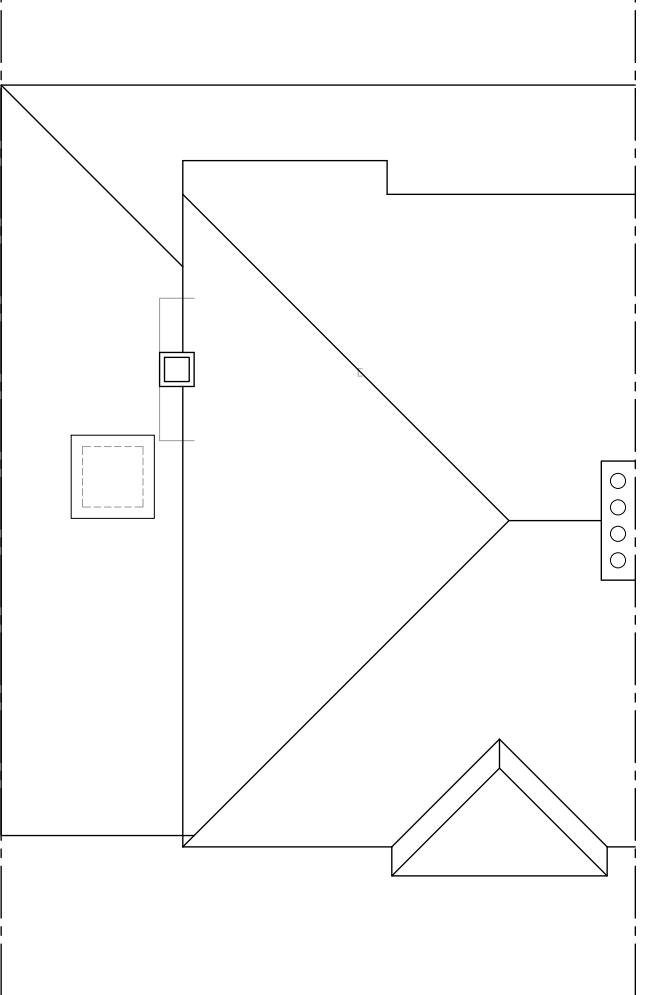

ROOF PLAN

PROJECT Single storey rear & side wrap around extension and HMO

ADDRESS 6 Cherry Orchard, West Drayton, UB7 7JR

DRAWING Proposed GA

DATE 09/2025

REV SCALE 1/100

PAGE 03 PAPER A3




Architecture + Interiors + Planning + Engineering

Unit 1 Cowley Mill Trading Estate  
Longbridge Way, Uxbridge  
UB8 2YG

T +44 (0) 7973 663 706  
E info@blueprintvista.co.uk  
W www.blueprintvista.co.uk

1/100	2m	4m
1/200	4m	8m
1/500	10m	20m

Date	Rev.	Details
-	-	-

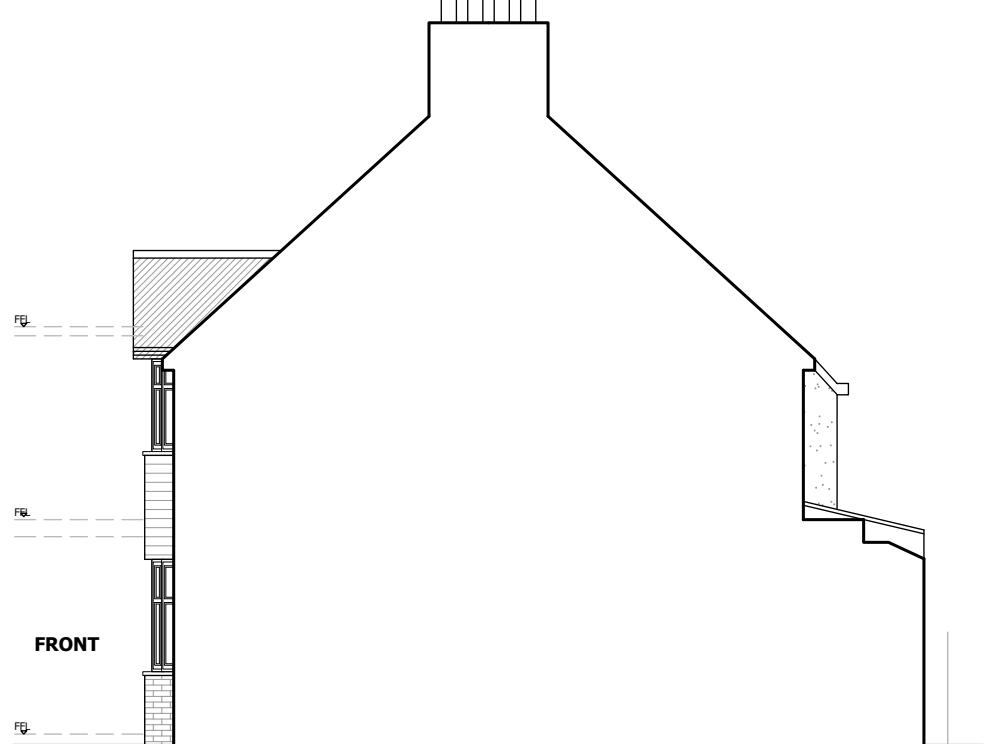

REAR ELEVATION

PROJECT Single storey rear & side wrap around extension and HMO

ADDRESS 6 Cherry Orchard, West Drayton, UB7 7JR

DRAWING Proposed Elev

DATE 09/2025

REV SCALE 1/100

PAGE 04 PAPER A3



BLUEPRINT  
VISTA +  
ARCHITECTURE



Architecture + Interiors + Planning + Engineering

Unit 1 Cowley Mill Trading Estate  
Longbridge Way, Uxbridge  
UB8 2YG

T +44 (0) 7973 663 706  
E info@blueprintvista.co.uk  
W www.blueprintvista.co.uk

1/100	2m	4m
1/200	4m	8m
1/500	10m	20m

Date	Rev.	Details
-	-	-

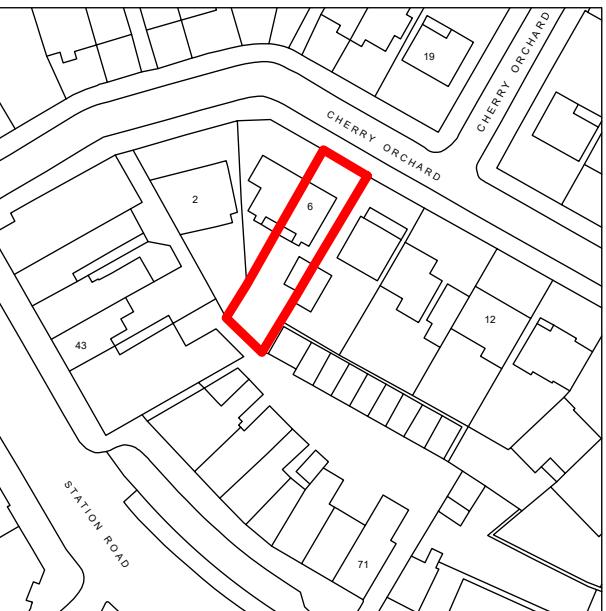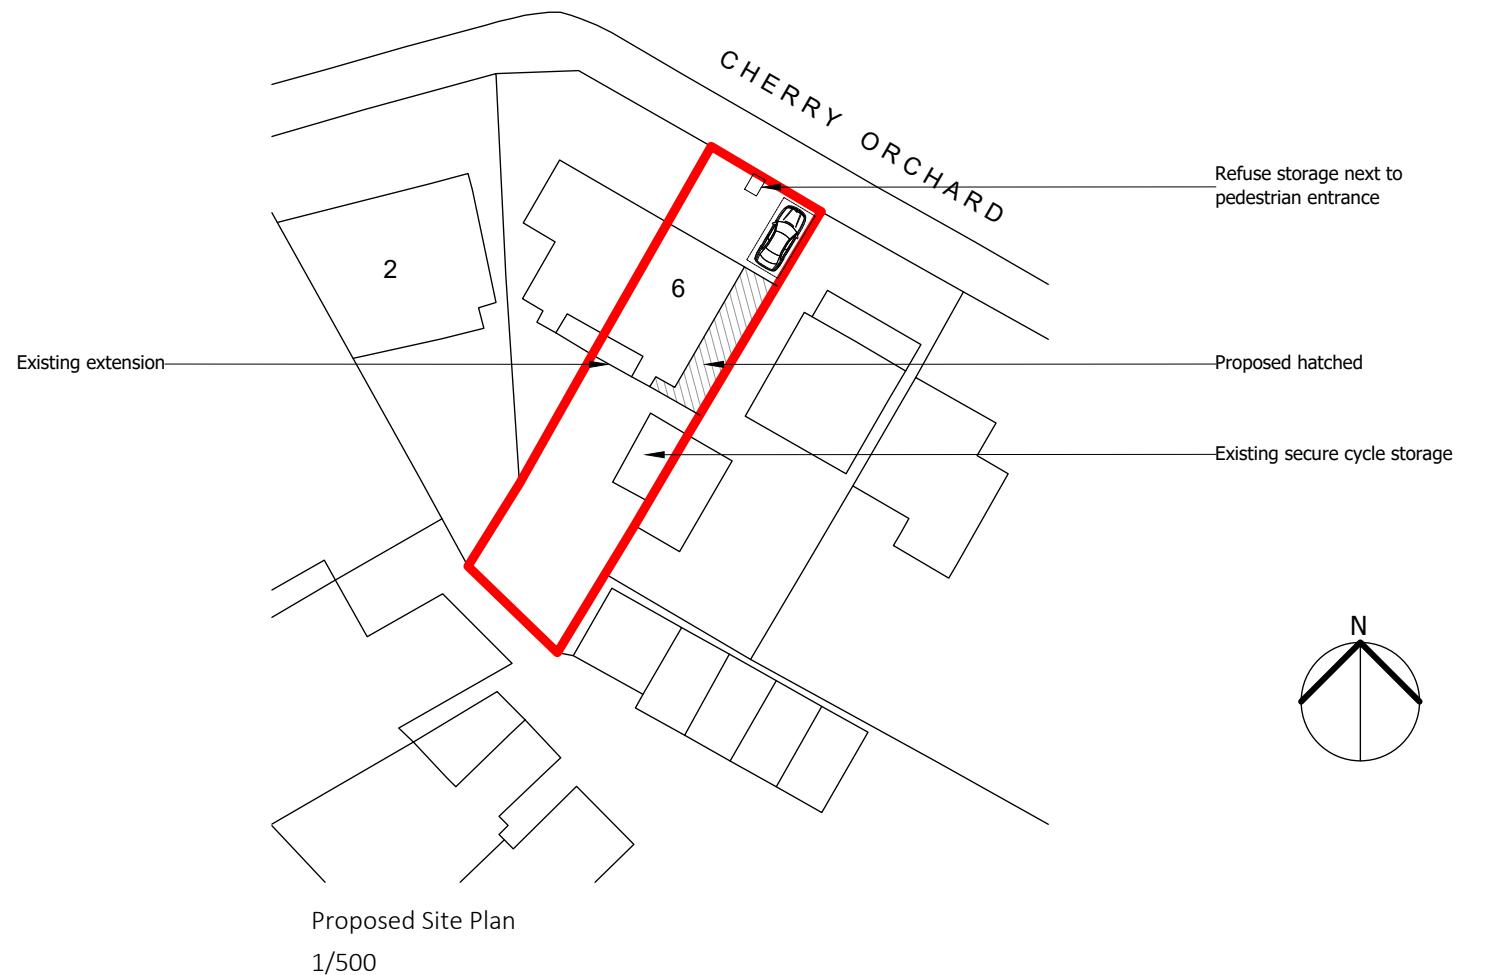

PROJECT	Single storey rear & side wrap around extension and HMO		
ADDRESS	6 Cherry Orchard, West Drayton, UB7 7JR		
DRAWING	Proposed Site Plan, Location Plan	DATE	09/2025
REV	SCALE 1/500/1250	PAGE	05
		PAPER	A3
BLUEPRINT VISTA + ARCHITECTURE		Unit 1 Cowley Mill Trading Estate Longbridge Way, Uxbridge UB8 2YG	
		T	+44 (0) 7973 663 706
		E	info@blueprintvista.co.uk
		W	www.blueprintvista.co.uk