




Chase New Homes
Jasmine House
8 Parkway
Welwyn Garden City
AL8 6HG

Tel: 01707 660 660

The Excitement is Building

NOTES

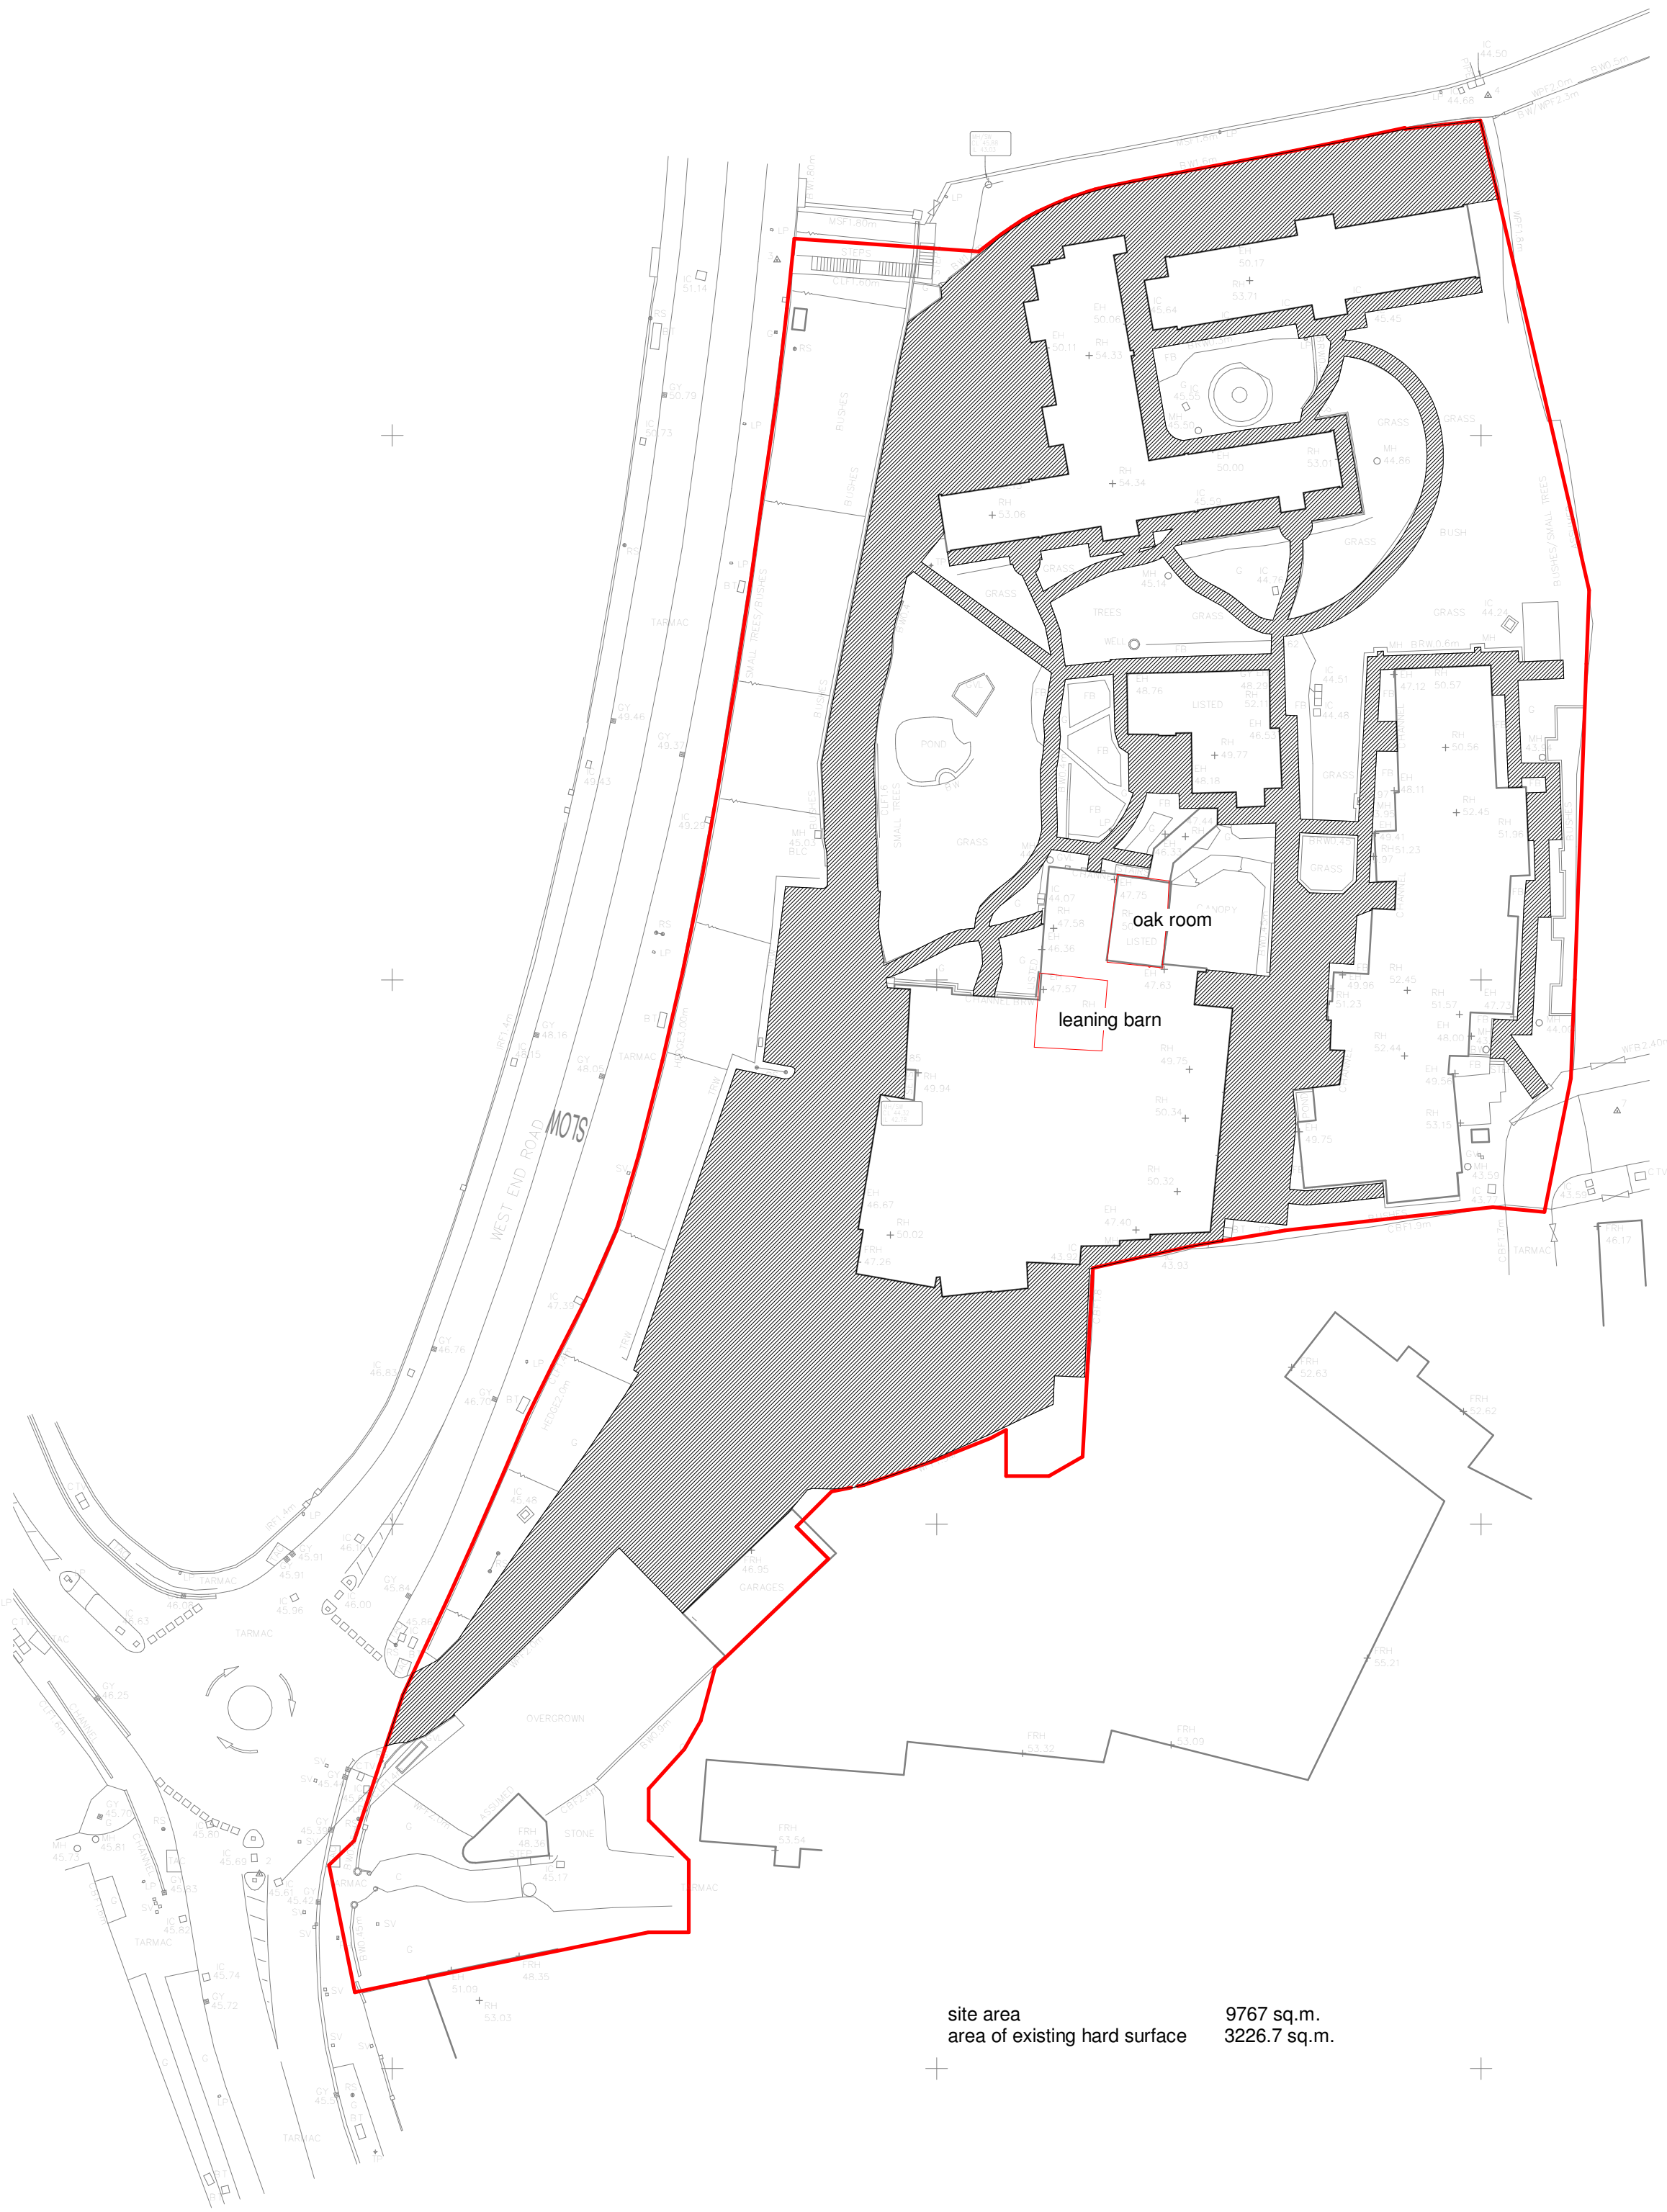

Existing hard landscaping
1 : 500



Proposed hard landscaping
1 : 500

A	existing building footprint corrected		16/02/2023
REV	AMENDMENTS		DATE
DRAWN BY		DATE	
Author		02/24/22	
SCALE (@ A1)		PROJECT NUMBER	
1 : 500		Project Number	
CHECKED BY		APPROVED	
Checker			
TITLE			
Existing and proposed hard surface areas			
PROJECT			
THE BARN HOTEL, WEST END ROAD, RUISLIP, HA4 6JB			
DRAWING NUMBER			
22 0063-20 A			

