




Chase New Homes
Jasmine House
8 Parkway
Welwyn Garden City
AL8 6HG

Tel: 01707 660 660

The Excitement is Building

NOTES

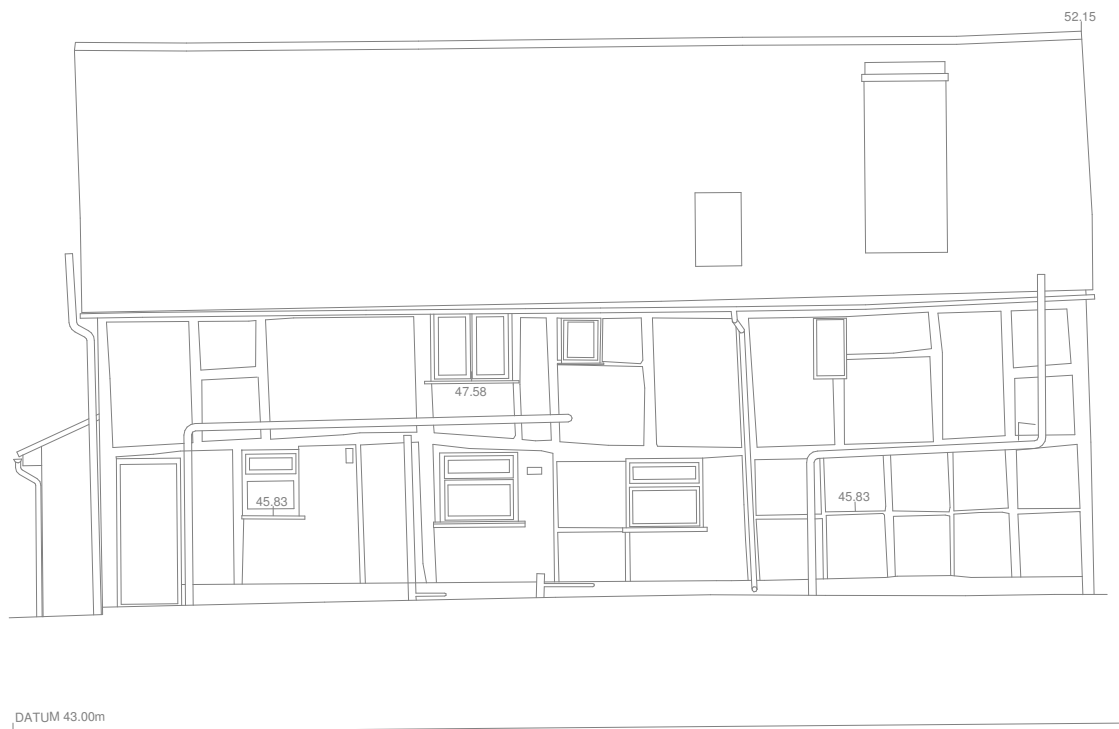

existing north elevation




existing south elevation




existing west elevation




existing east elevation

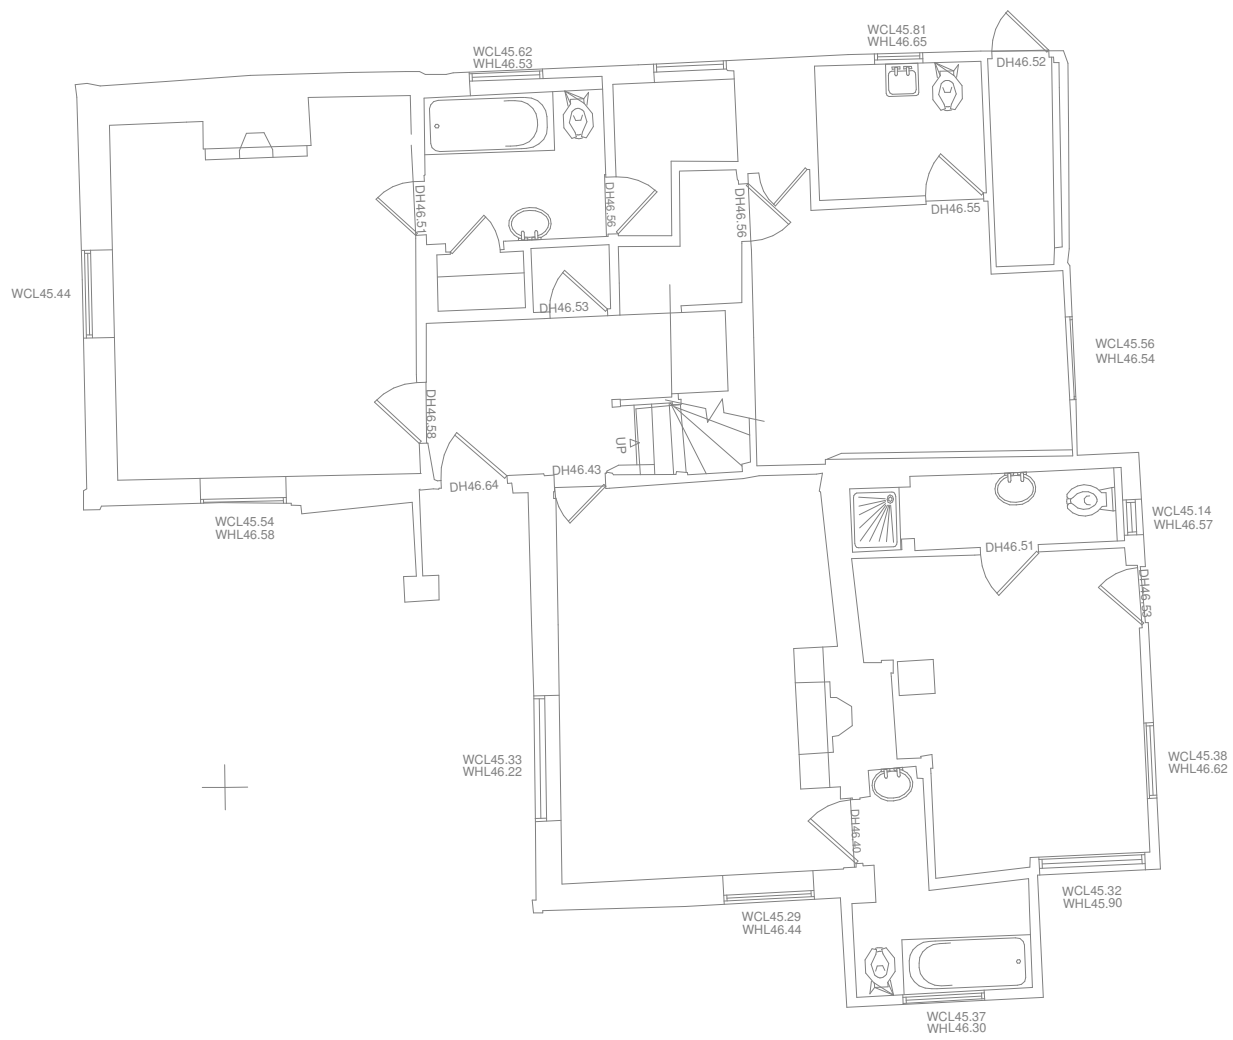

existing ground floor plan

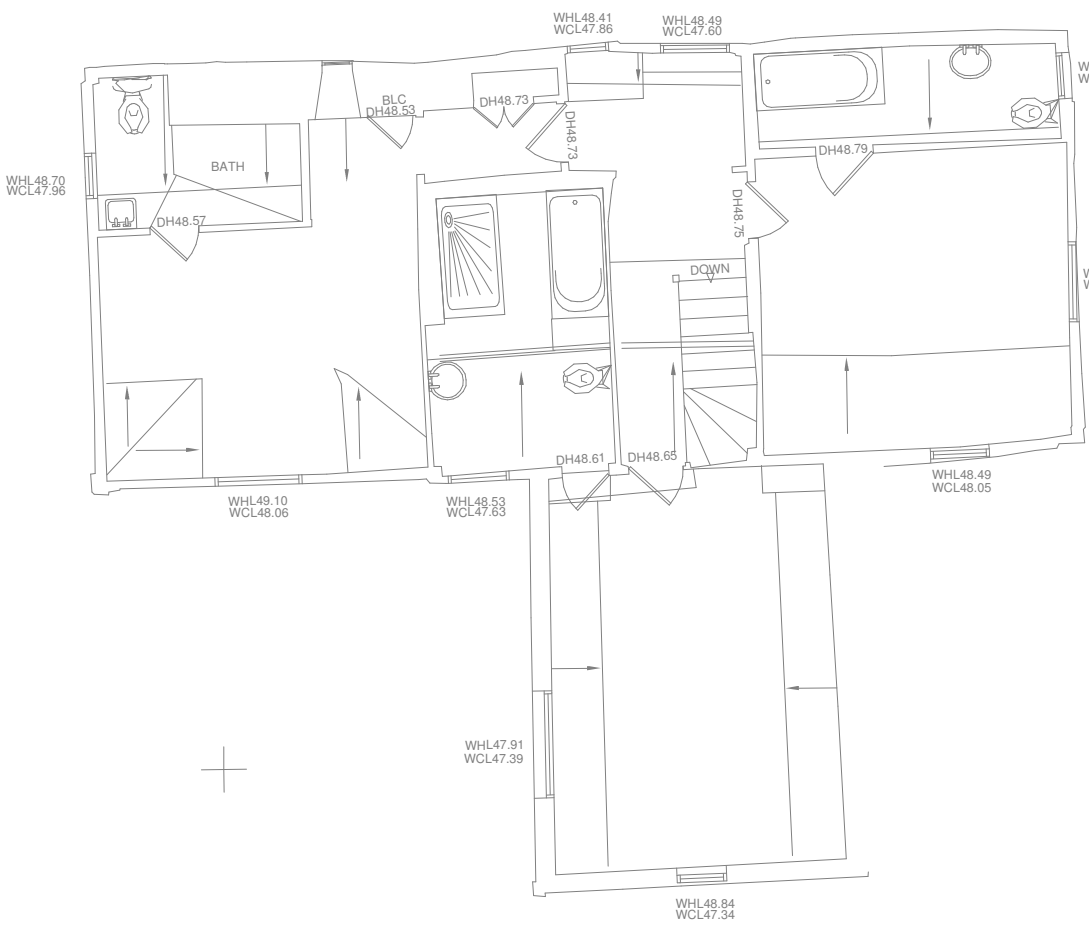

existing first floor plan

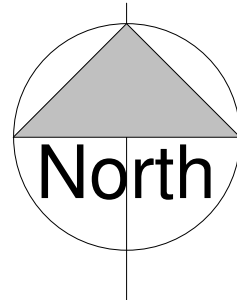

REV	AMENDMENTS	DATE
DRAWN BY		DATE
Author		11/08/22
SCALE (@ A1)		PROJECT NUMBER
1 : 100		Project Number
CHECKED BY		APPROVED
Checker		
TITLE		
Farm house conversion-existing plans		
PROJECT		
THE BARN HOTEL, WEST END ROAD, RUISLIP, HA4 6JB		
DRAWING NUMBER		
22 0063-401		