




KEY

- Application Boundary
- Adjacent Land in Client Ownership
- Trees Existing
- Trees New
- 1.8m High Closed Boarded Timber Fence
- 0.9m High Metal Estate Railings with Hedge behind
- 1.8m High Metal Railings
- 0.45m Knee Rail
- 2.1m High Brick Wall
- Refuse Collection Point
- Cycle Store
- Hardstanding Emergency Access Only
- Indicative PV Location

Note:
Landscape Proposal Reference:
The Landscape Partnership Drawings

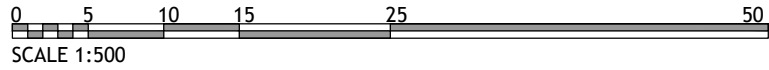

REV	DESCRIPTION	DRN	CHD	DATE	
<input type="checkbox"/>	PRELIMINARY	<input checked="" type="checkbox"/>	INFORMATION	<input type="checkbox"/>	TENDER
<input type="checkbox"/>	CONSTRUCTION	<input type="checkbox"/>	AS BUILT		

SCALE	1:500 @ A1	DATE	August 2024
-------	------------	------	-------------

DRAWN	PJP	CHK	PJP
-------	-----	-----	-----

DRAWING NO.	2404_P_10.02	REV	B
-------------	--------------	-----	---

TITLE	Barn Hotel Ruislip
-------	-----------------------

DETAILS	Proposed Site Plan
---------	-----------------------



CMYK (Planning & Design) Ltd
6 The Gavel Centre, Porters Wood
St Albans, Herts. AL3 6PQ
t: 01727 830123 e: email@cmykuk.net
www.cmykuk.net