


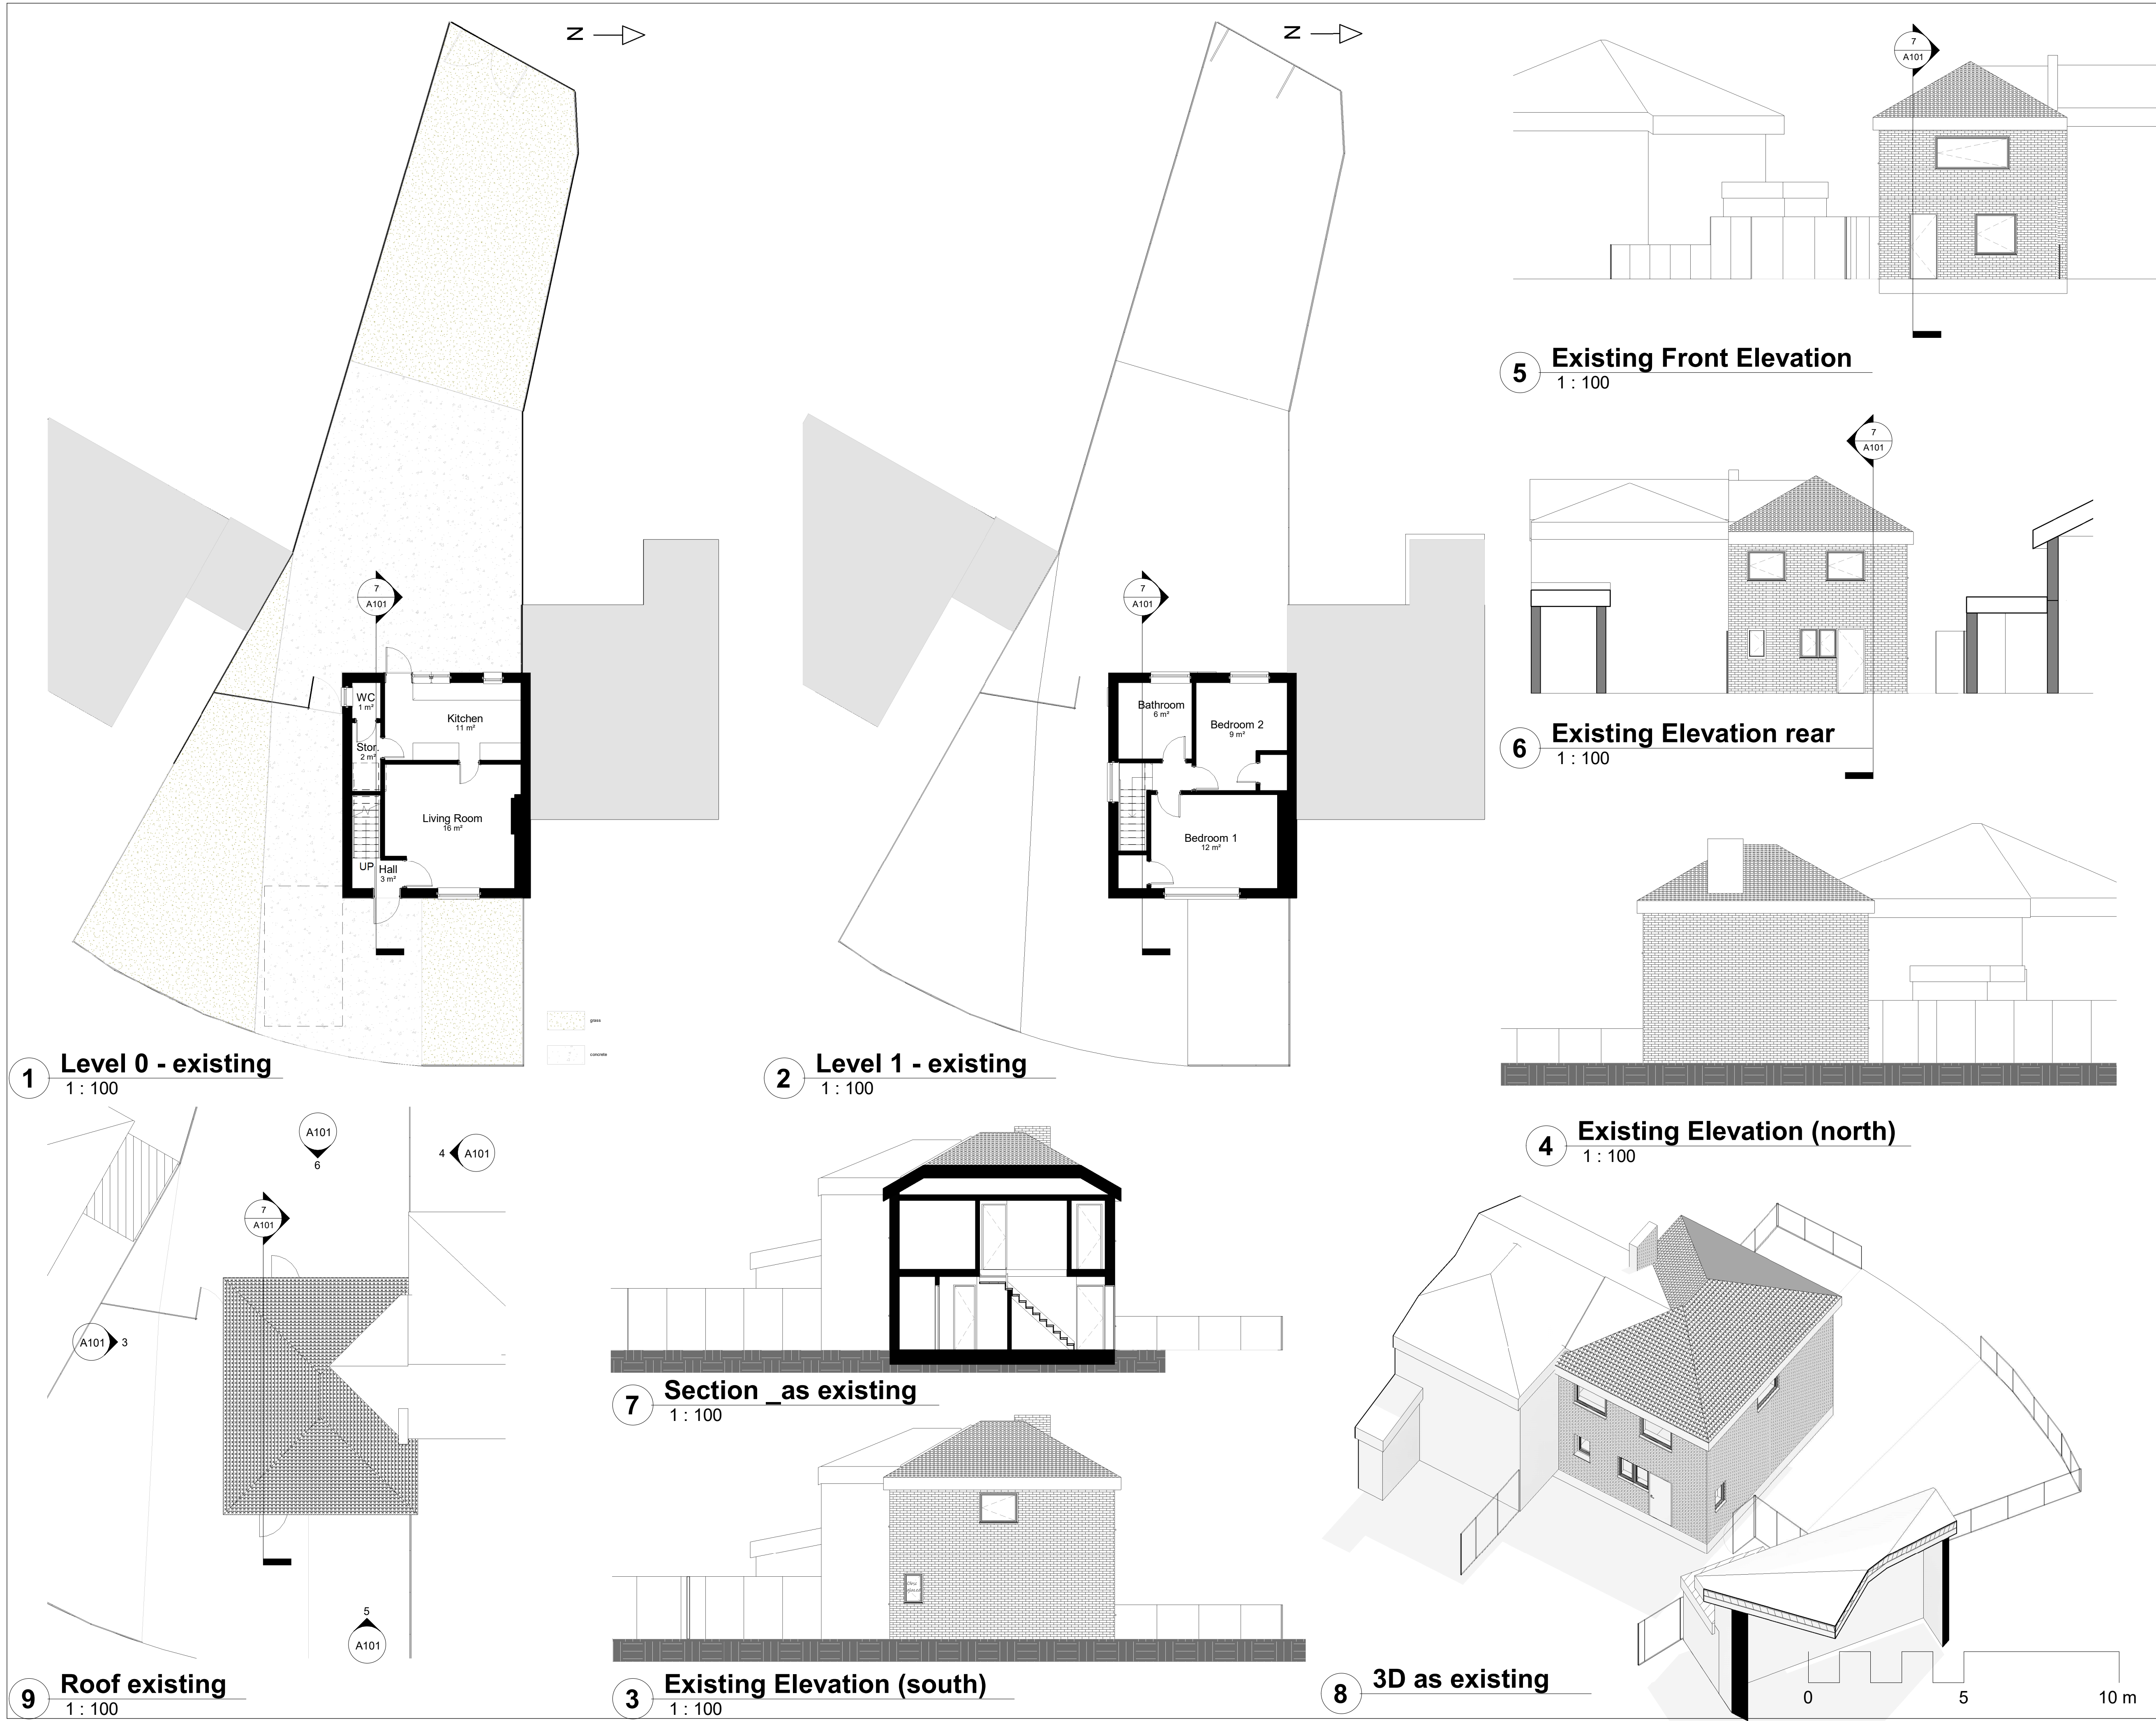

location map exist.

1 : 1000

Rev	Description	Date

CODE	SUITABILITY DESCRIPTION
STATUS	PURPOSE OF ISSUE

MORFEAS ARCHITECTS

www.morfeasarchitects.co.uk

PROJECT

132 Whitethorn Ave, West Drayton
UB7 8LB

TITLE

As Existing

CLIENT

Ms Afshan

DRAWN BY	CHECKED BY	DATE
E.D	E.D	28/09/2025

SCALE (@ A1)	PROJECT NUMBER
As indicated	001

DRAWING NUMBER	REV
A101	