





Scale Bar in Metres at 1:100


All proposed materials to match existing.

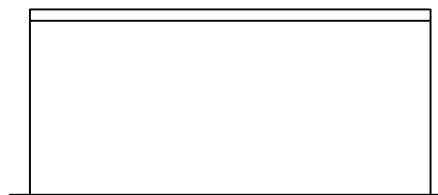


Proposed Rear Elevation

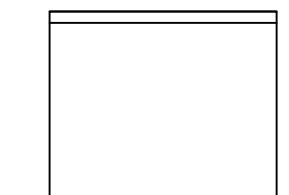


Proposed Side Elevation
View From No.32

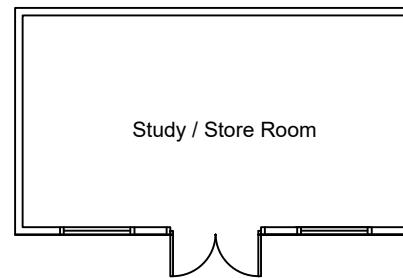

Proposed Study / Store
Floor Plan

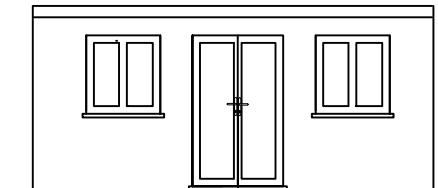

Proposed Front Elevation

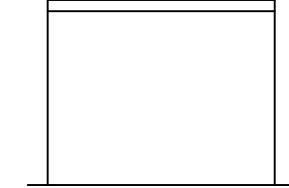

Proposed Side Elevation
View From No.36

Notes:

1. All dimensions are in mm unless otherwise stated.
2. This drawing is to be read in conjunction with any other relevant drawings.
3. All drawings are copyright©
4. Foundation depth of 1200mm relates only to subsoil conditions which are either gravel or sand

Revisions:

Site Address:

34 Varcoe Gardens, Hayes UB3 2FF

Drawing Title:

Proposed Study / Store Room Floor Plan and Elevations

Scale:

1:100

Date:

1st September 2025

Ref:

34VARCORGARDENSSTUDY/STORE 003