
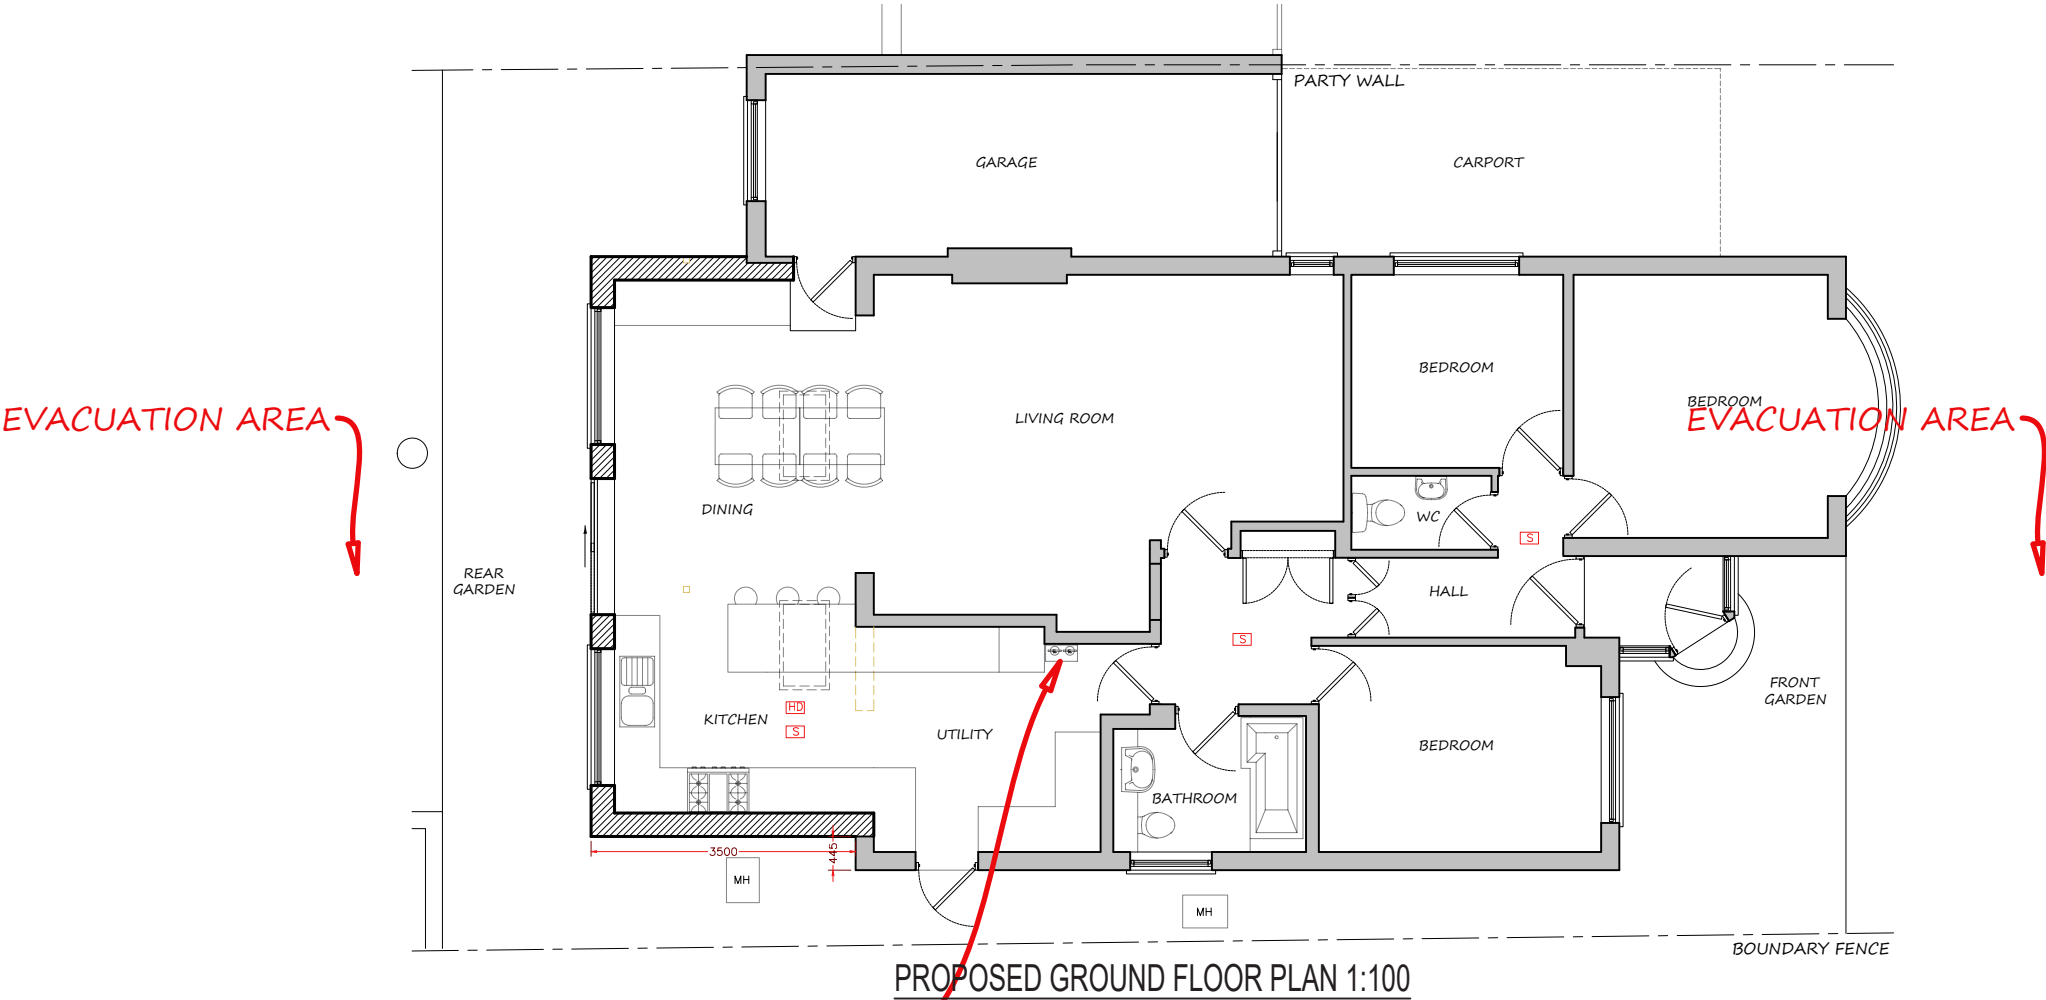


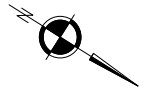

There will be fire extinguishers and fire blankets near the kitchen on the ground floor.

There are two evacuation areas, at the front of the property and in the rear garden

DOORS OPENING TO THE HALLWAY TO BE MINIMUM OF FD20 WITH 30MIN FIRE DOORS

FIRE EQUIPMENT/ STORAGE

NOTES

THIS DOCUMENT IS THE PROPERTY OF EVOGUE AND IS NOT TO BE REPRODUCED OR TRANSMITTED IN ANY FORM OR BY ANY MEANS, ELECTRONIC OR MECHANICAL, INCLUDING PHOTOCOPYING, RECORDING, OR BY ANY INFORMATION STORAGE AND RETRIEVAL SYSTEM, WITHOUT THE WRITTEN PERMISSION OF EVOGUE. 

JOB NO. EVO 289

PROJECT
45 Rodney Gardens
Pinner
HA5 2RT

Remark
As per Client Comment

Date
18/09/23

Rev
-

DOCUMENT DATE
16 September 2023

DOCUMENT PHASE
PLANNING

SCALE
AS NOTED AT A3 PAGE SIZE

Proposed Fire
Plan



A1.5