



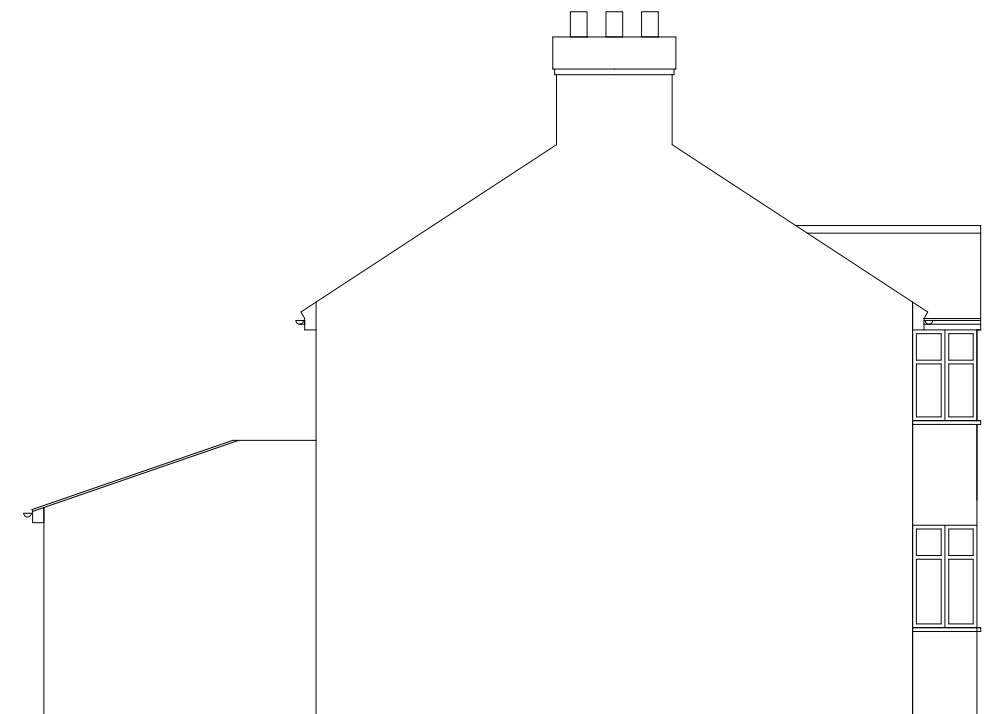


EXISTING REAR ELEVATION

EXISTING FRONT ELEVATION

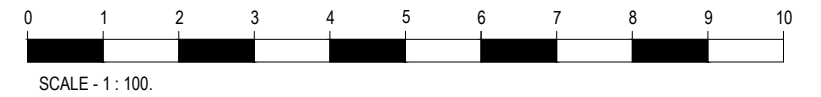

EXISTING SIDE ELEVATION

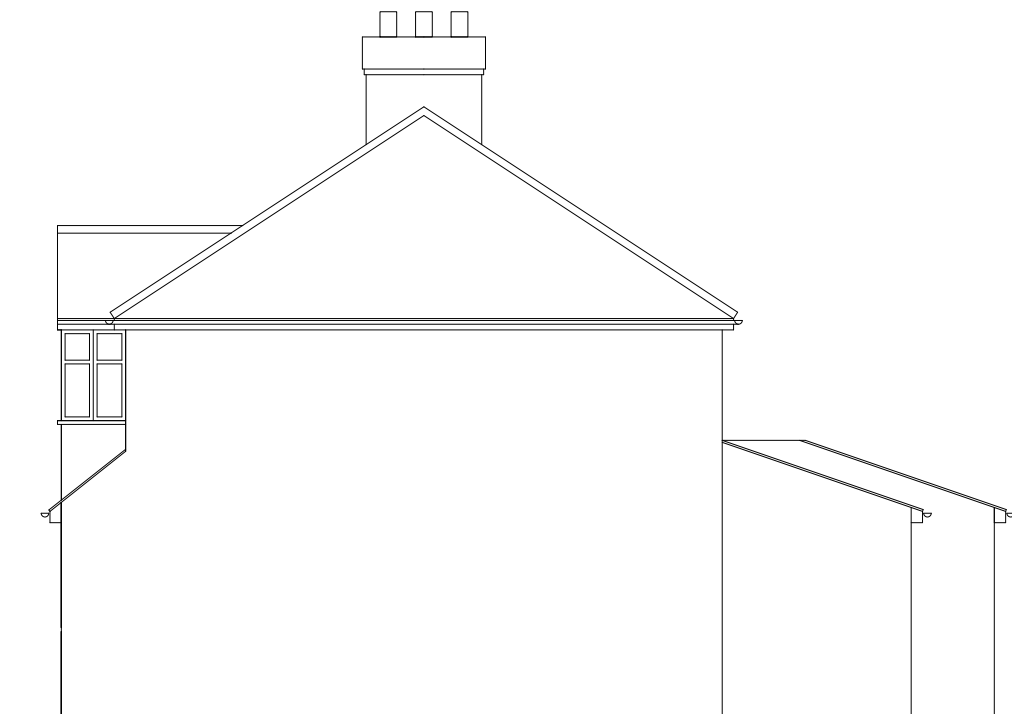

EXISTING SIDE ELEVATION

TL TECON Ltd.
Consulting Civil & Structural Engineers
116A High Street
Edgware, Middlesex, HA8 7EL.
TEL: 020 8951 5100 FAX: 020 8905 6838

NOTES:

NOT FOR CONSTRUCTION

Client

Job Title

120 RYEFIELD AVENUE, HILLINGDON, UB10 9DA

Scale

1 : 100.

Size

A3

Drawn by

B.H.D

Date

MAY 2022

NOT FOR CONSTRUCTION

No.

DESCRIPTION

DATE

Drawing Title

EXISTING ELEVATIONS

Drawing No.

10981

P

03