
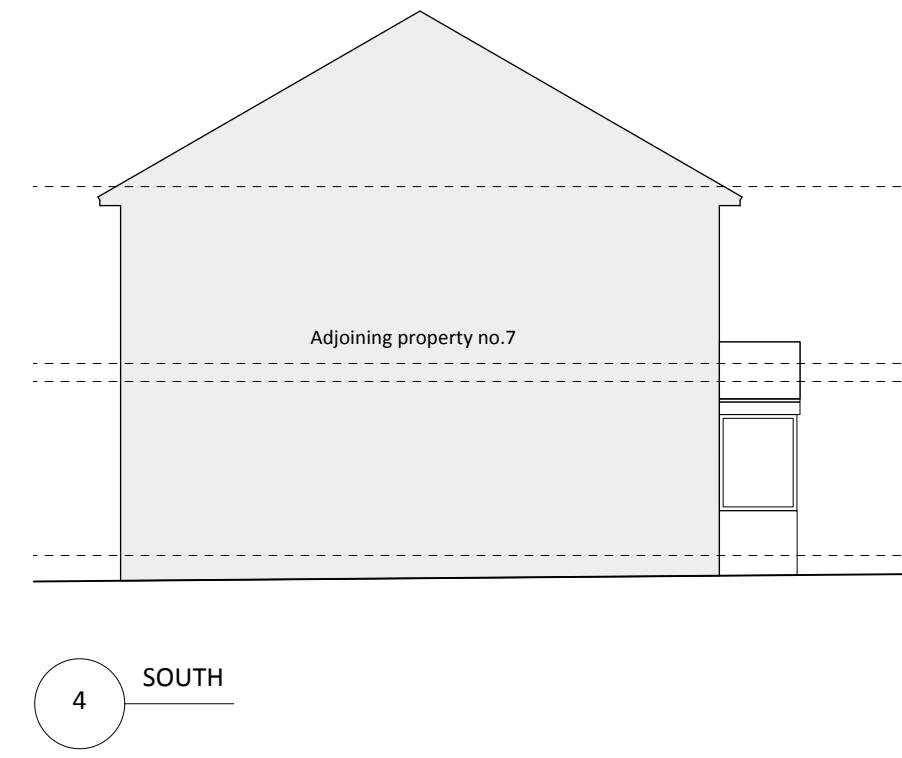
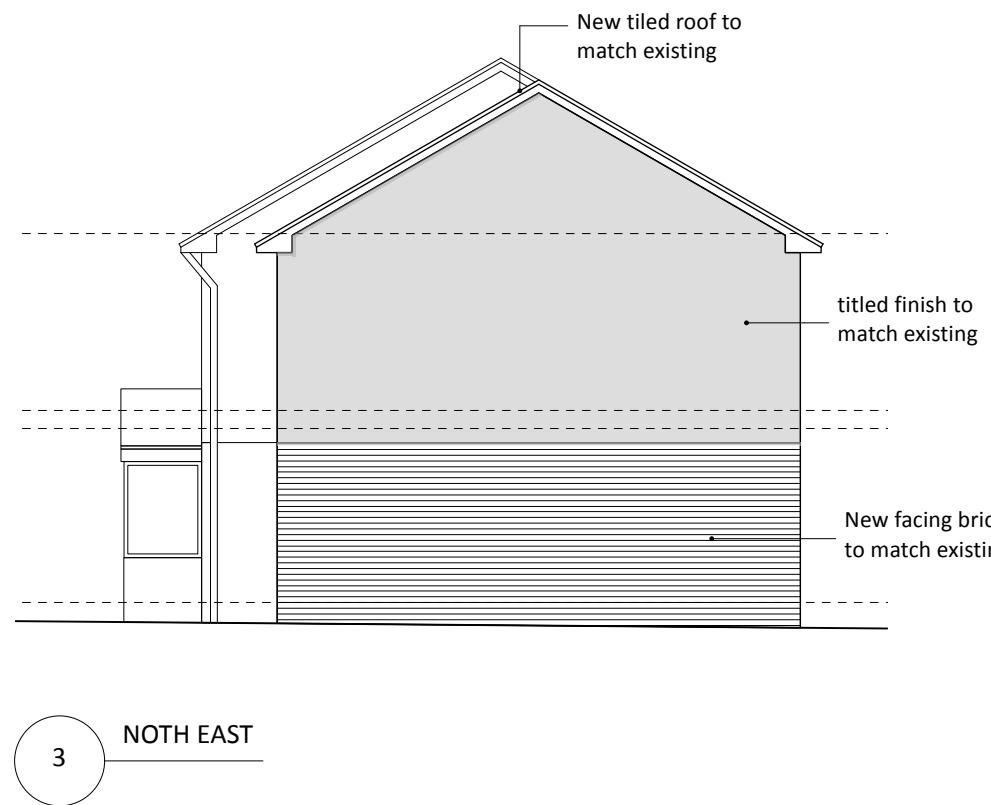
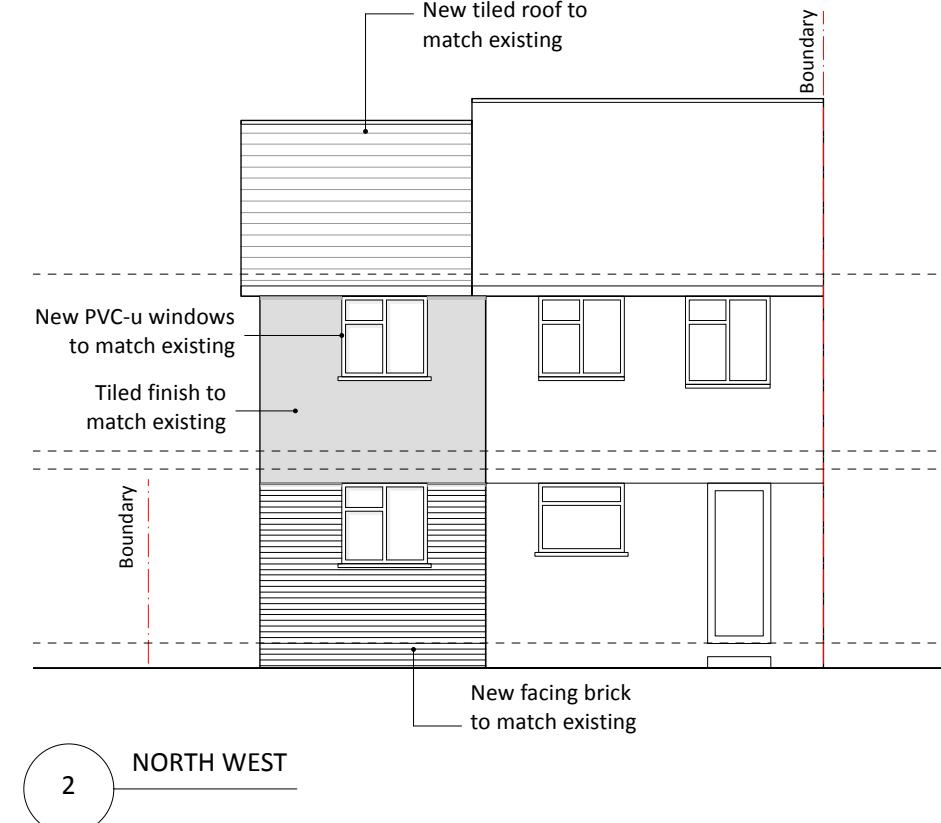


**General Notes**

1. New work shown shaded
2. Demolition shown dotted
3. W: Wardrobe
- Cpbd: Cupboard
- RLA: Roof lantern above
- RL: Roof light/lantern below
4. All dimensions are indicative and in mm
5. If shown levels indicated in red dotted

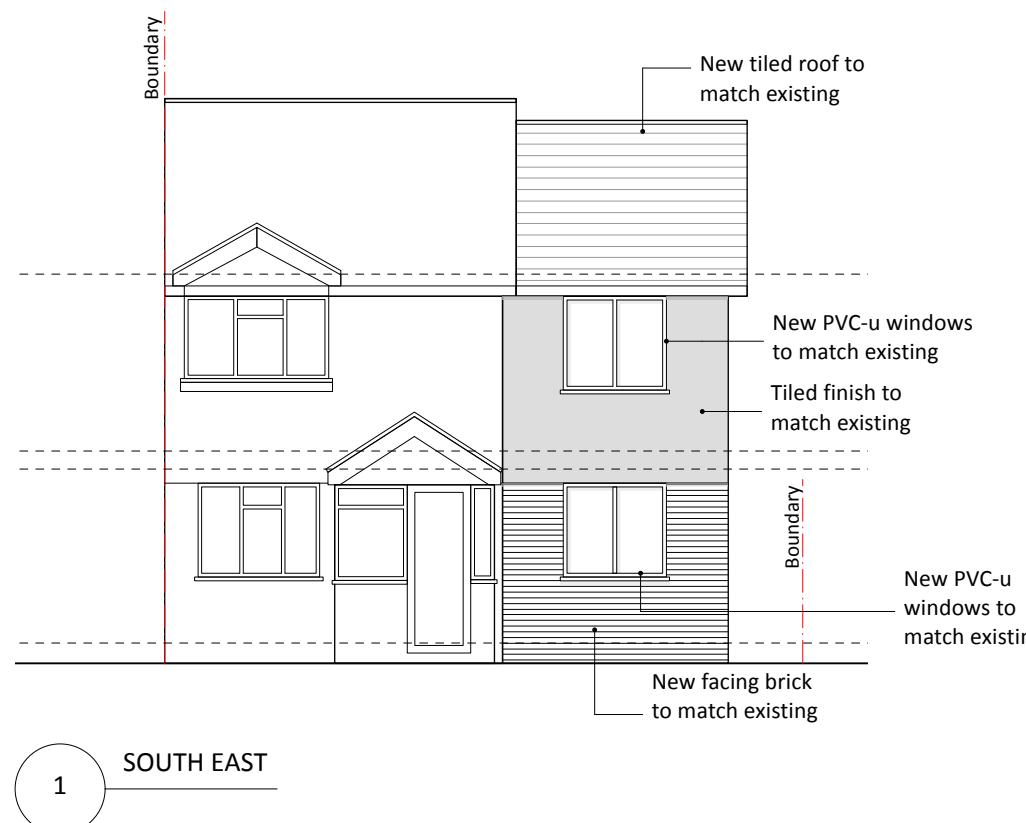

ISSUE	DATE	REVISION
-------	------	----------

**PROJECT**  
**8 West Lake Close, Hayes UB4 9RT**

**CLIENT**  
**Jenifer Ball**

**DRAWING**  
**OUTLINE PROP. ELEVATIONS**

**STONES**  
A R C H I T E C T S

All rights described in chapter IV of the copyright designs & patents act 1988 have been asserted. This drawing must not be scaled; only figured dimensions should be used. Check and verify all dimensions on site prior to commencing any work. Any discrepancies should be reported to the Architects immediately.

PROJECT #	<b>2025.055</b>	DWG #	
DATE	24/10/2025	REV	
SCALE	1:100		
DRAWN	PR	CHKD	JC

**C03**

0 1 2 3 4 5 m

**Stones Architects Ltd**  
50 Coldharbour Lane Hayes Middlesex UB3 3EP  
t 020 8969 0000 e mail@stonesarchitects.co.uk w stonesarchitects.co.uk