


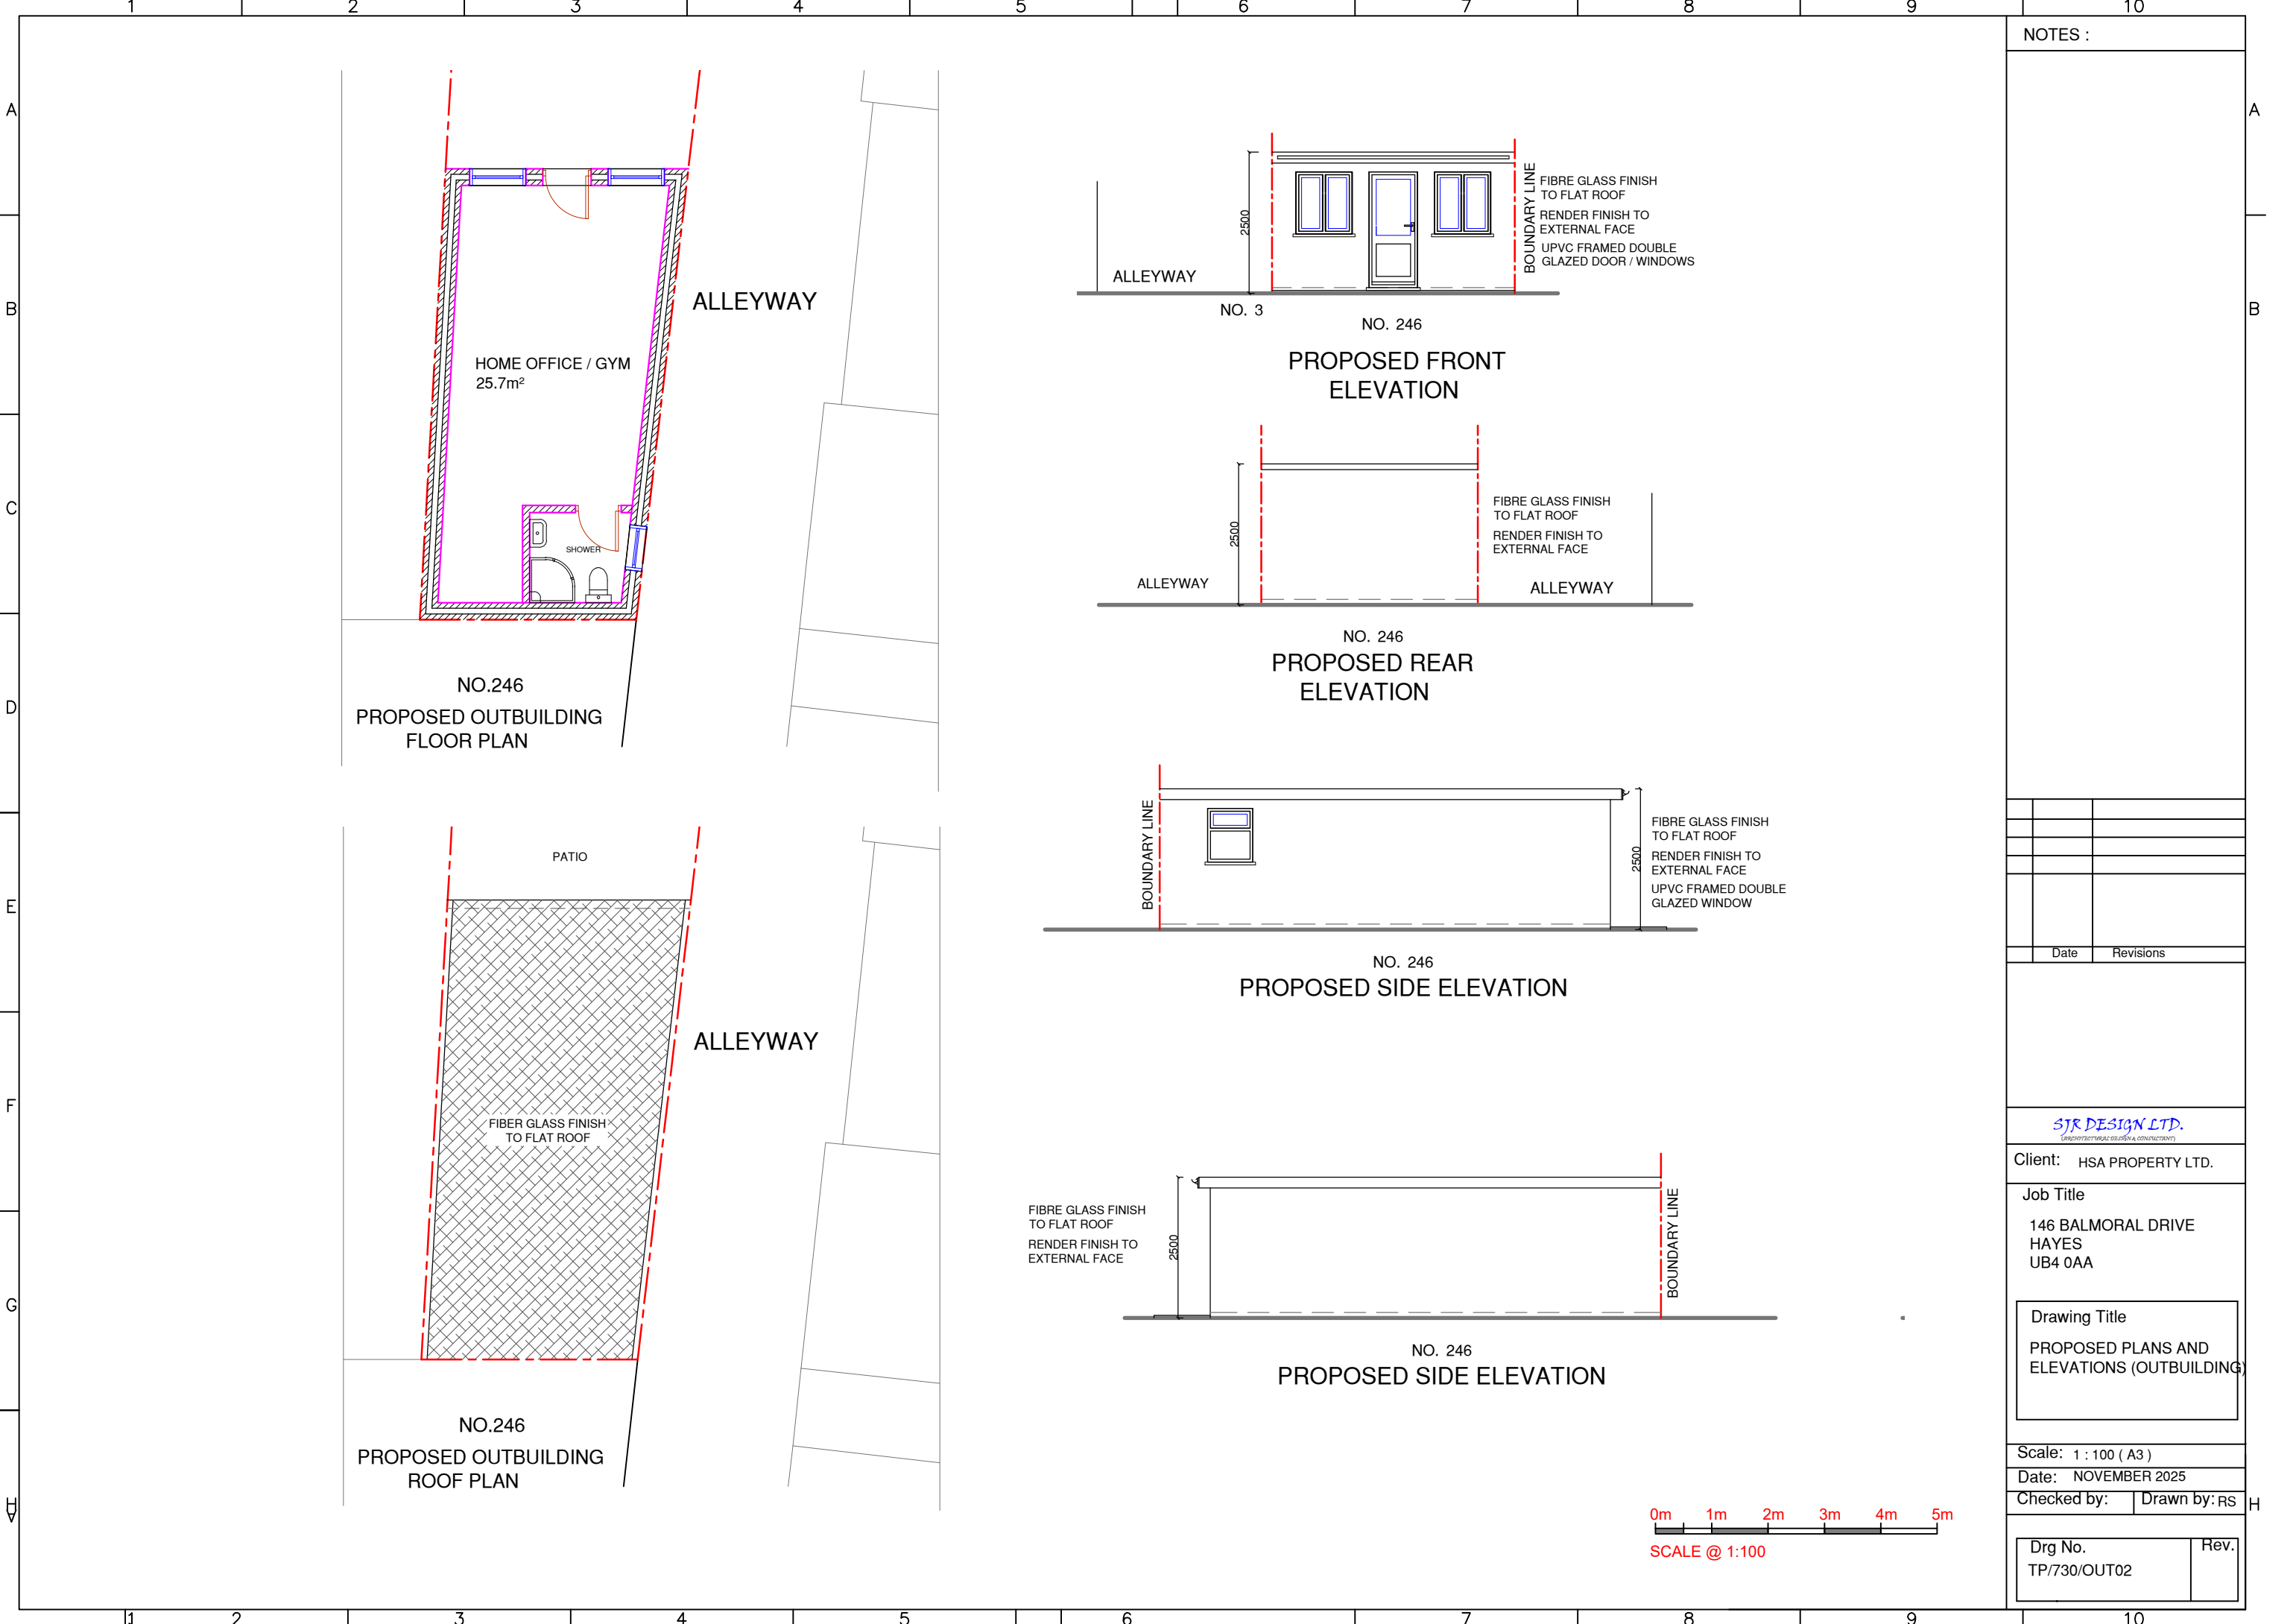

NOTES :

Date	Revisions
------	-----------

SJR DESIGN LTD.
(ARCHITECTURAL DESIGN & CONSTRUCTION)

Client: HSA PROPERTY LTD.

Job Title

146 BALMORAL DRIVE
HAYES
UB4 0AA

Drawing Title

PROPOSED PLANS AND
ELEVATIONS (OUTBUILDING)

Scale: 1 : 100 (A3)

Date: NOVEMBER 2025

Checked by:	Drawn by: RS
-------------	--------------

Drg No. TP/730/OUT02	Rev.
-------------------------	------

