


PTAL Report

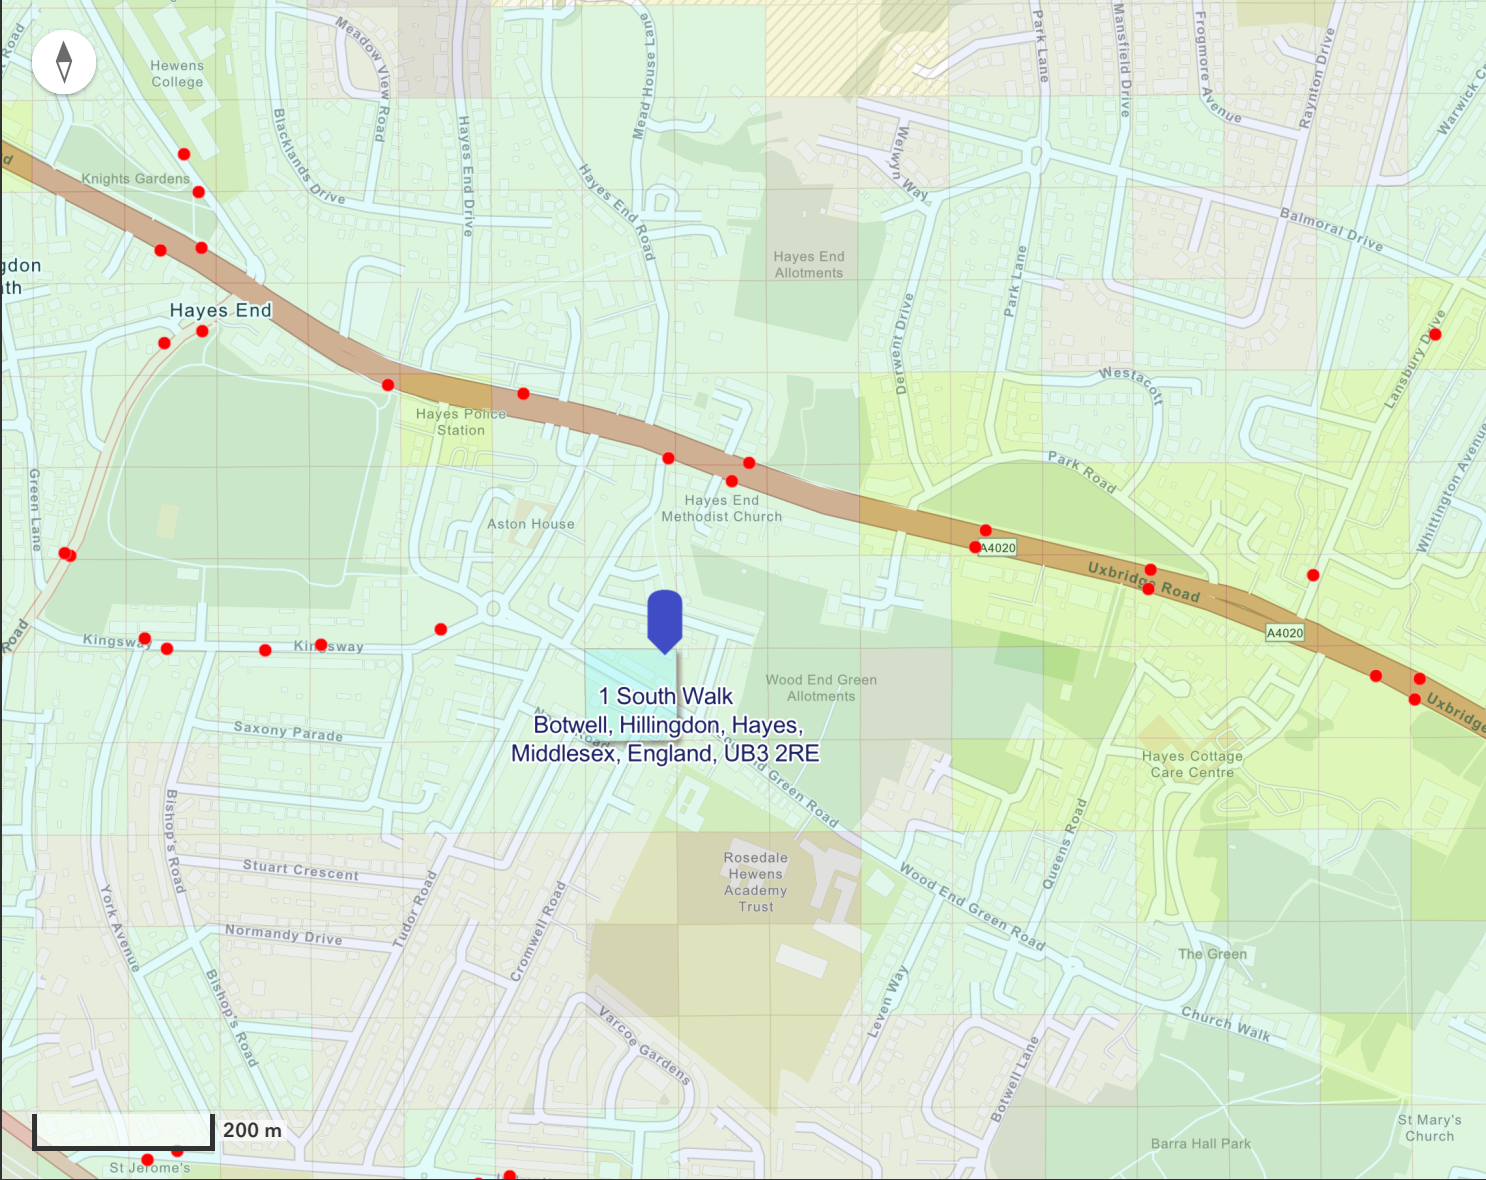

TfL Stations
Underground Stations



National Rail Stations Bus Stops



Elizabeth Line Stations



DLR Stations




Overground Stations



Tramlink Stations



PTAL 2023 RESULT

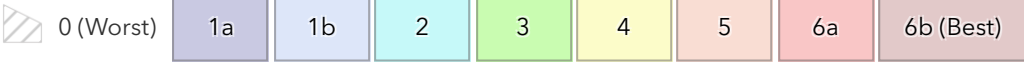

PTAL 2023 Score

2

Grid ID: 85634
Coordinates: 508845,181552 (BNG)

Calculation Parameters

Day of Week: Monday-Friday

Time Period: AM Peak

Walk Speed: 4.8 km per hour

Bus Walk Access Time Threshold: 8 mins

Rail Walk Access Time Threshold: 12 mins



Mode	Stop	Route	Service Frequency	Walk Distance (m)
BUS	Wood End Green Road	H98	6.00	227.60

Mode	Stop	Route	Service Frequency	Walk Distance (m)
BUS	Hayes End	427	7.50	428.58

Mode	Stop	Route	Service Frequency	Walk Distance (m)
BUS	Hayes End	SL8	6.00	428.58

Mode	Stop	Route	Service Frequency	Walk Distance (m)
BUS	Hayes End	278	4.00	428.58