



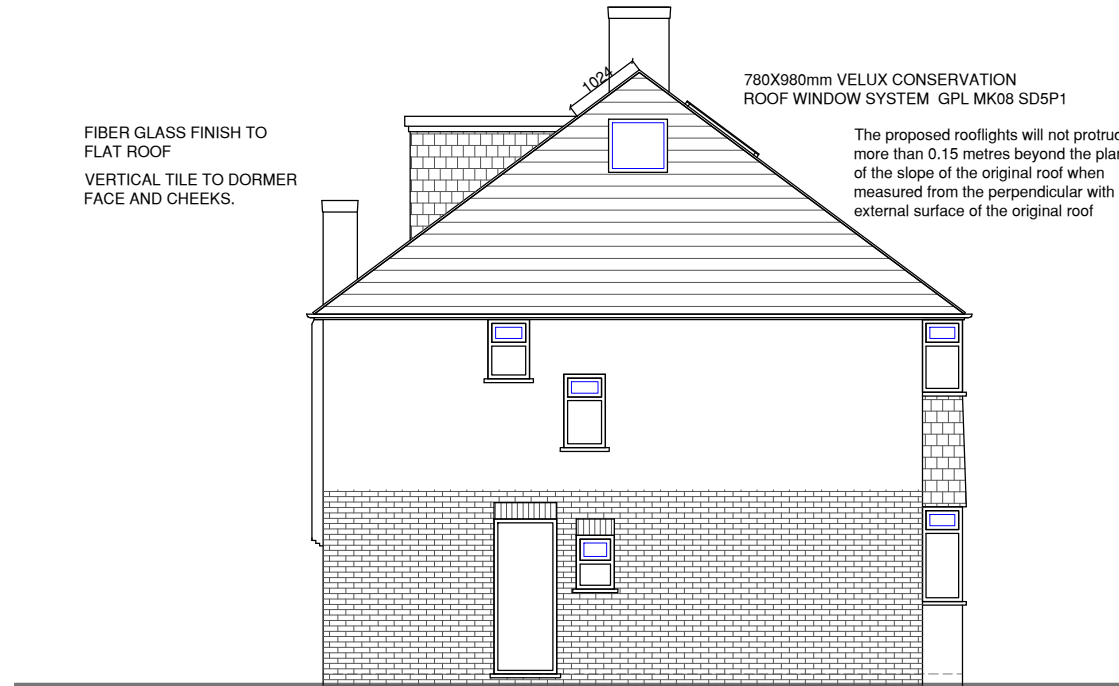

NO.79

PROPOSED SIDE ELEVATION

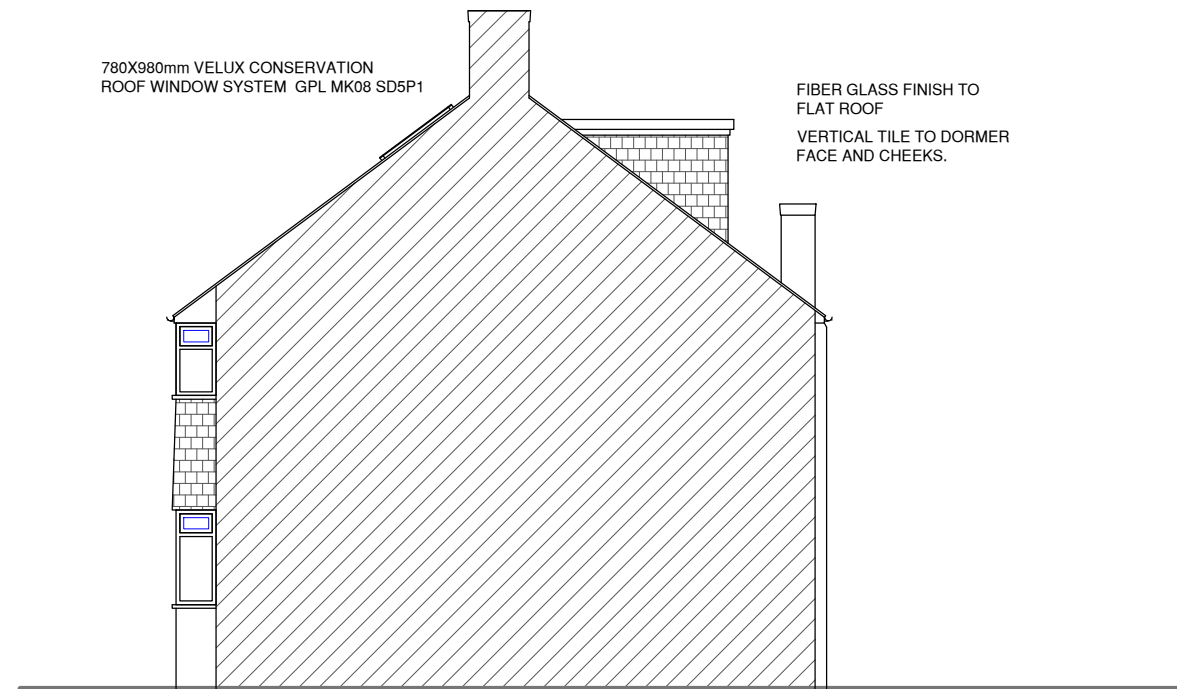

NO.79

PROPOSED SIDE ELEVATION

Drg No. TP/548/04	Rev. C
----------------------	-----------

