




- NOTES
- Dimensions are not to be scaled from this drawing by contractors. The contractor is requested to check all dimensions before the work started.
 - Report any discrepancies to the client or architect before undertaking the work described in the drawings.
 - Dimensions are approximate site dimensions and are to be verified by the contractor on site before any fabrication/site works i.e foundations etc occur
 - Contractor is responsible for all temporary propping to existing structure

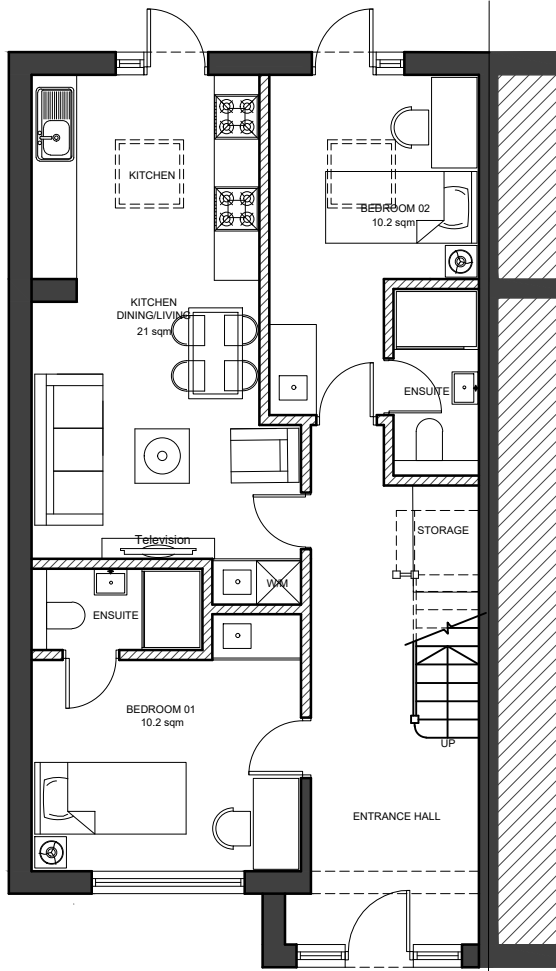


01 - GROUND FLOOR PLAN

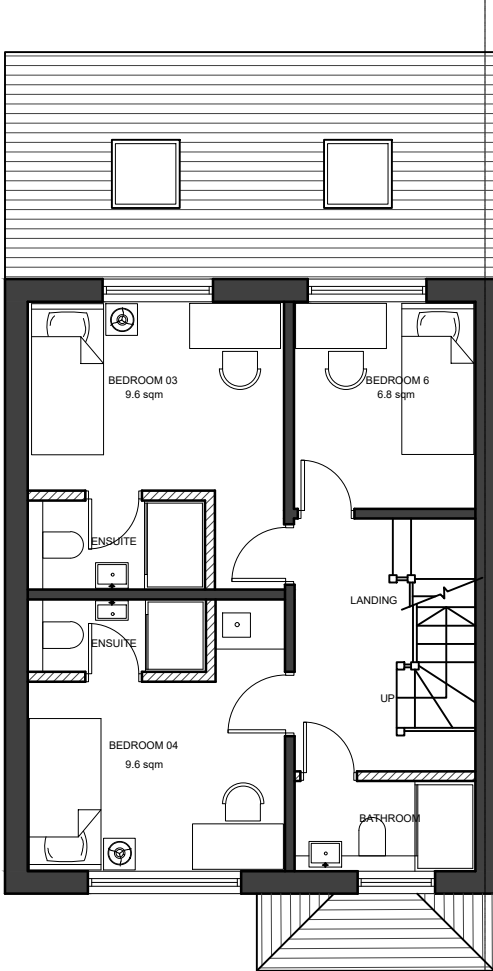

02 - FIRST FLOOR PLAN

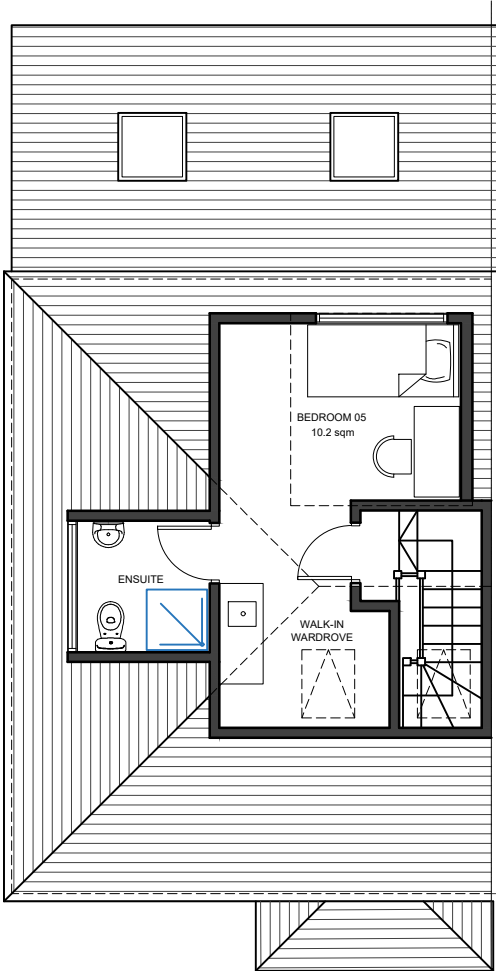

03 - LOFT FLOOR PLAN

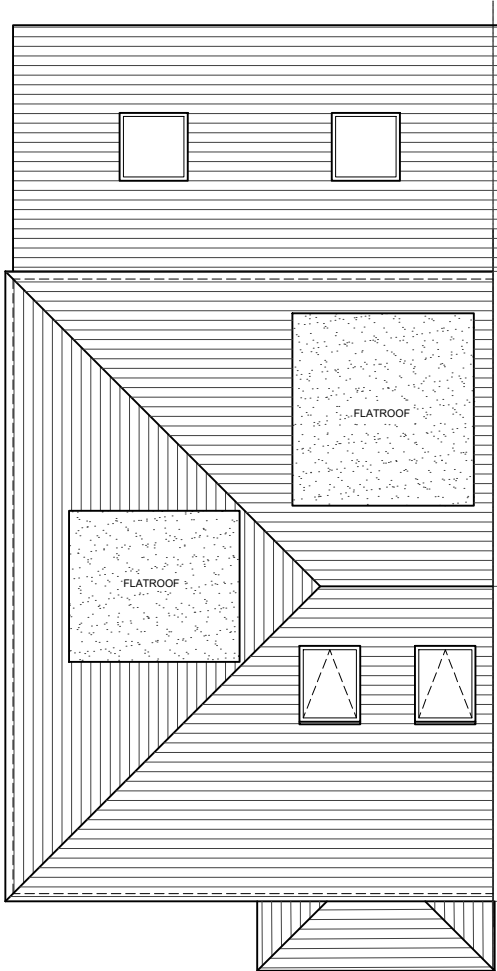

04 -ROOF PLAN


AREA SCHEDULE	
TYPE	AREA (GIA)
BEDROOM 1 + EN-SUITE	10.5 sqm + 2.4 sqm
BEDROOM 2 + EN-SUITE	10.2 sqm + 2.6 sqm
BEDROOM 3 + EN-SUITE	9.70 sqm + 2.65 sqm
BEDROOM 4 + EN-SUITE	9.60 sqm + 2.2 sqm
BEDROOM 5 + EN-SUITE	10.2 sqm + 2.9 sqm
BATHROOM	2.7 sqm
BEDROOM 6	6.8 sqm
SHARED KITCHEN & DINING	21.0 sqm



05 - FRONT ELEVATION



06 - REAR ELEVATION

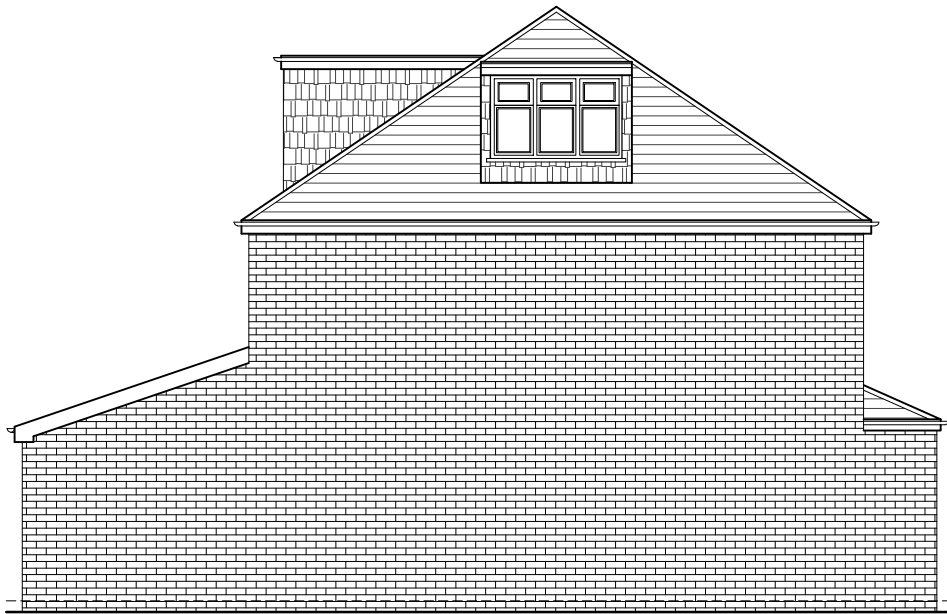

07 - SIDE ELEVATION

0 1 2m 3 4 5m
Scale

REVISIONS			
NO.	DESCRIPTION	DATE	BY

**FULL PLANNING
APPLICATION**

DESIGN ENDEAVOURS LTD
M: 0786560774, 07824773079
E: design.endeavour@gmail.com

Project	247 WEST END ROAD RUISLIP LONDON, HA4 6QR		
Title	PROPOSED PLANS & ELEVATIONS		

Scale	Drawn	Approved	Date
1:100@A3	JTS		JUNE 25
Job No.	Drawing No.	Rev.	
DE-1258/25	PF-247 WR-03	A	