






PROPOSED FRONT ELEVATION

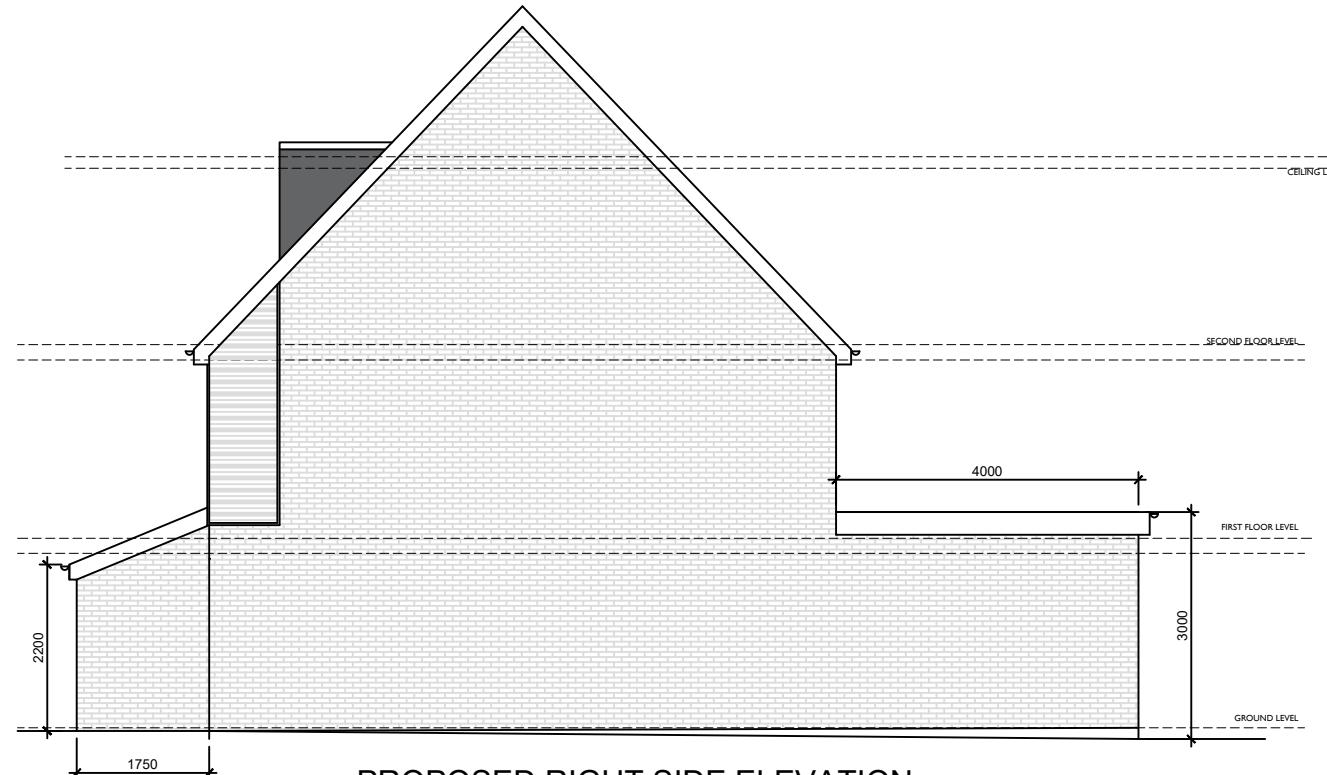

PROPOSED RIGHT SIDE ELEVATION

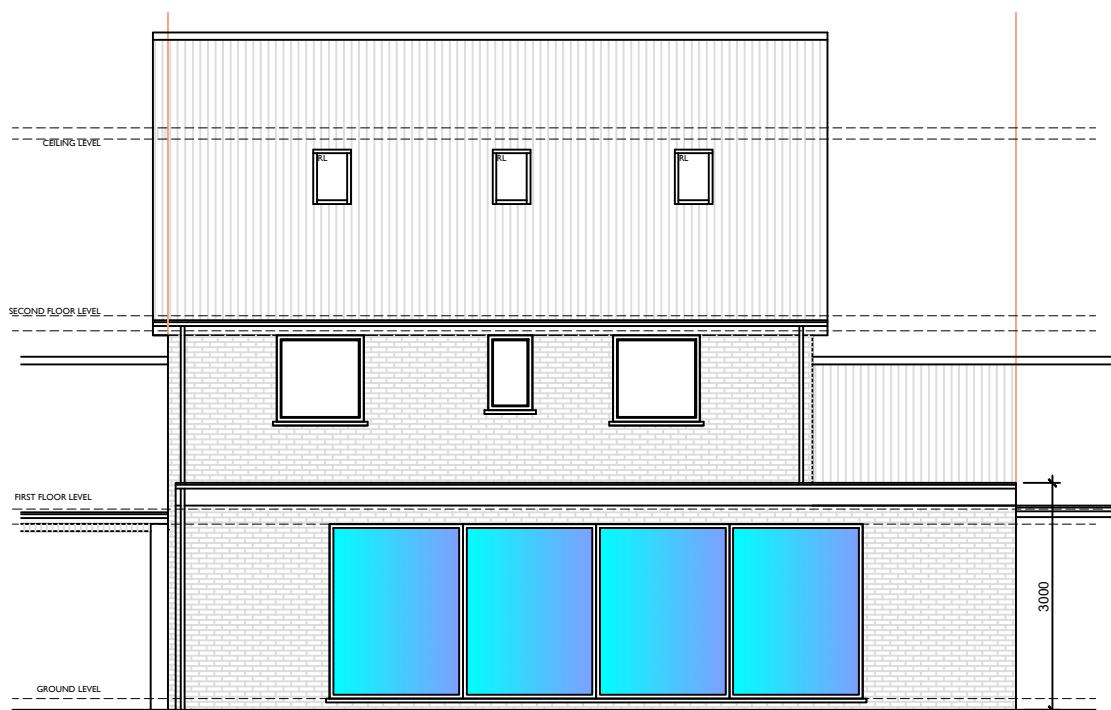

PROPOSED REAR ELEVATION

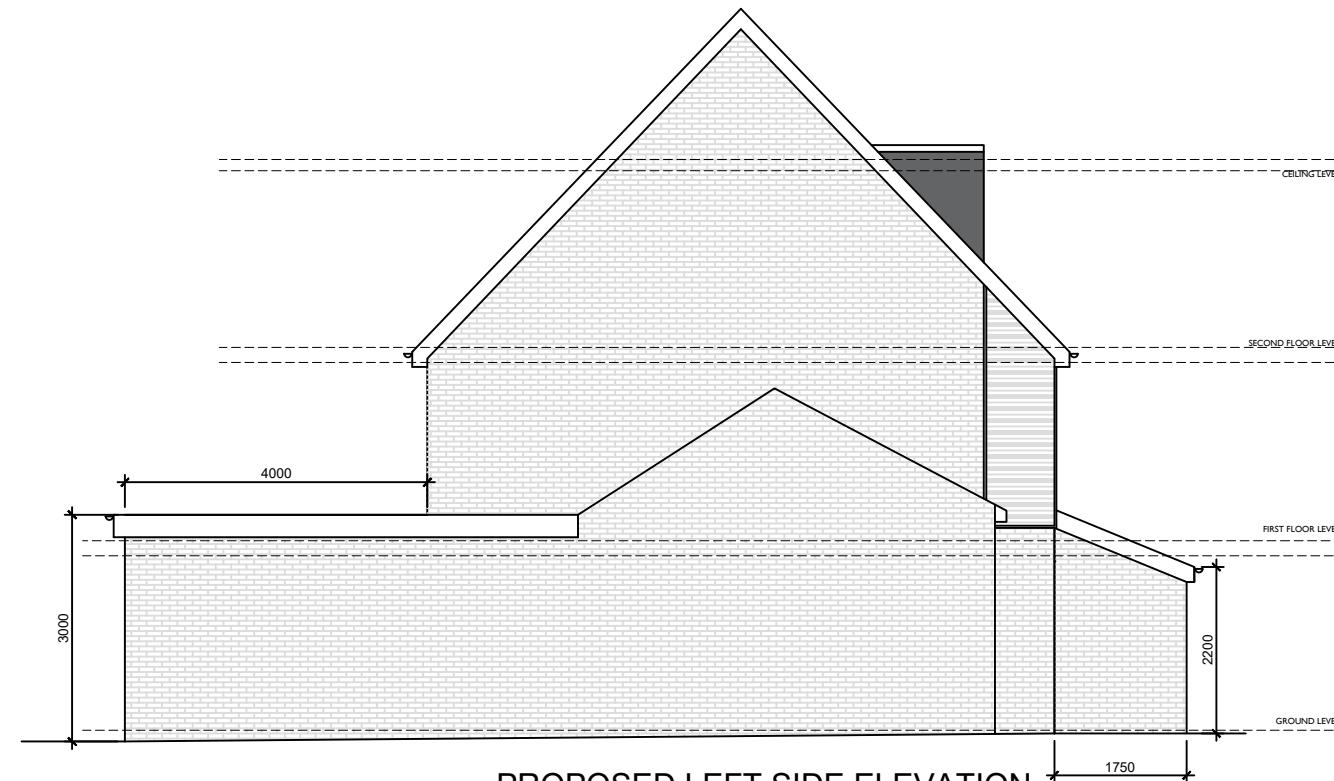

PROPOSED LEFT SIDE ELEVATION

Client	MR AMBARISH AMIN
LONDON INTERIORS UNIT 8 BOWMAN TRADING ESTATE WESTMORELAND ROAD LONDON NW9 9RL	
Project	126 WRAYSURY DRIVE YIEWSLEY UB7 7FR
Drawing Title	PROPOSED ELEVATIONS
Drawing No	PR24-098f
Drawn By:	AS
Scale:	1/100
Date:	05/12/2025