


EXISTING SIDE SECTION

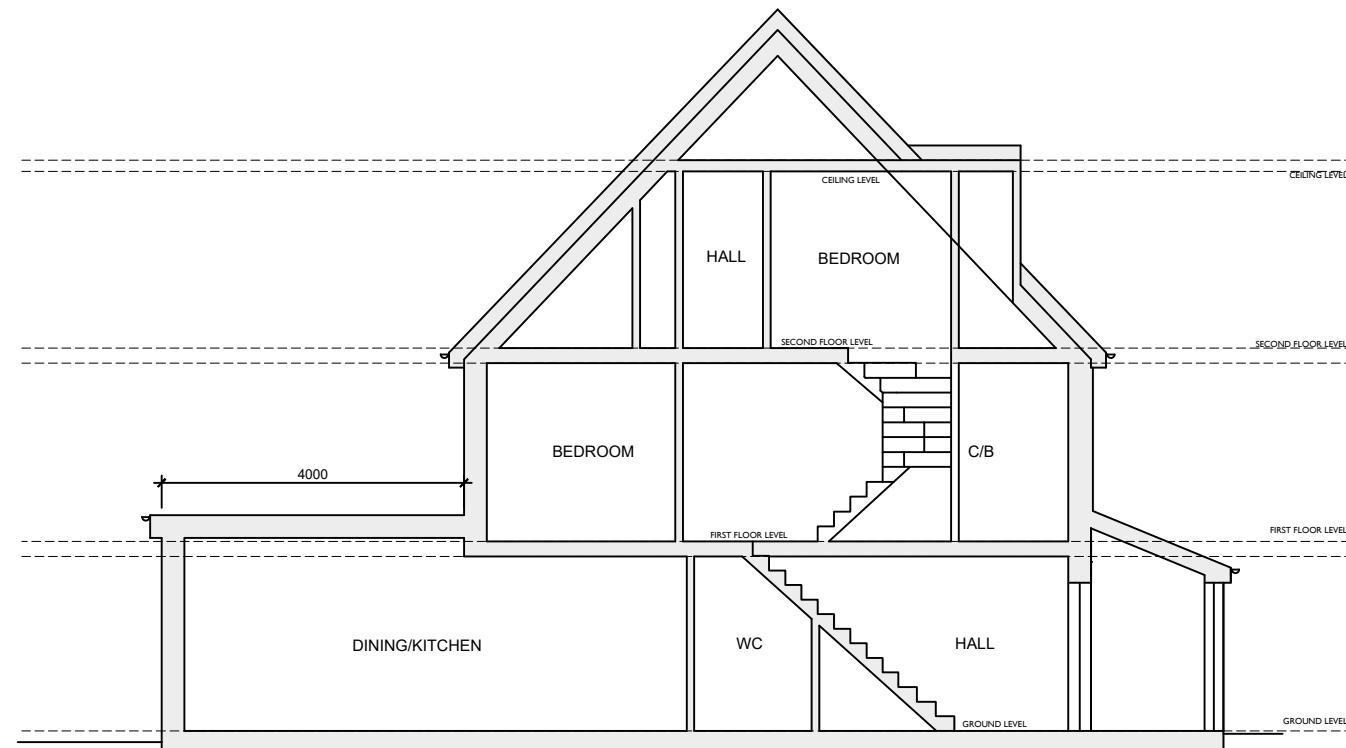

PROPOSED SIDE SECTION

Client	MR AMBARISH AMIN
LONDON INTERIORS UNIT 8 BOWMAN TRADING ESTATE WESTMORELAND ROAD LONDON NW9 9RL	
Project	126 WRAYSURY DRIVE YIEWSLEY UB7 7FR
Drawing Title	EXISTING & PROPOSED SECTION DETAIL
Drawing No	PR24-098g
Drawn By	AS
Scale	1/100
Date	05/12/2025