
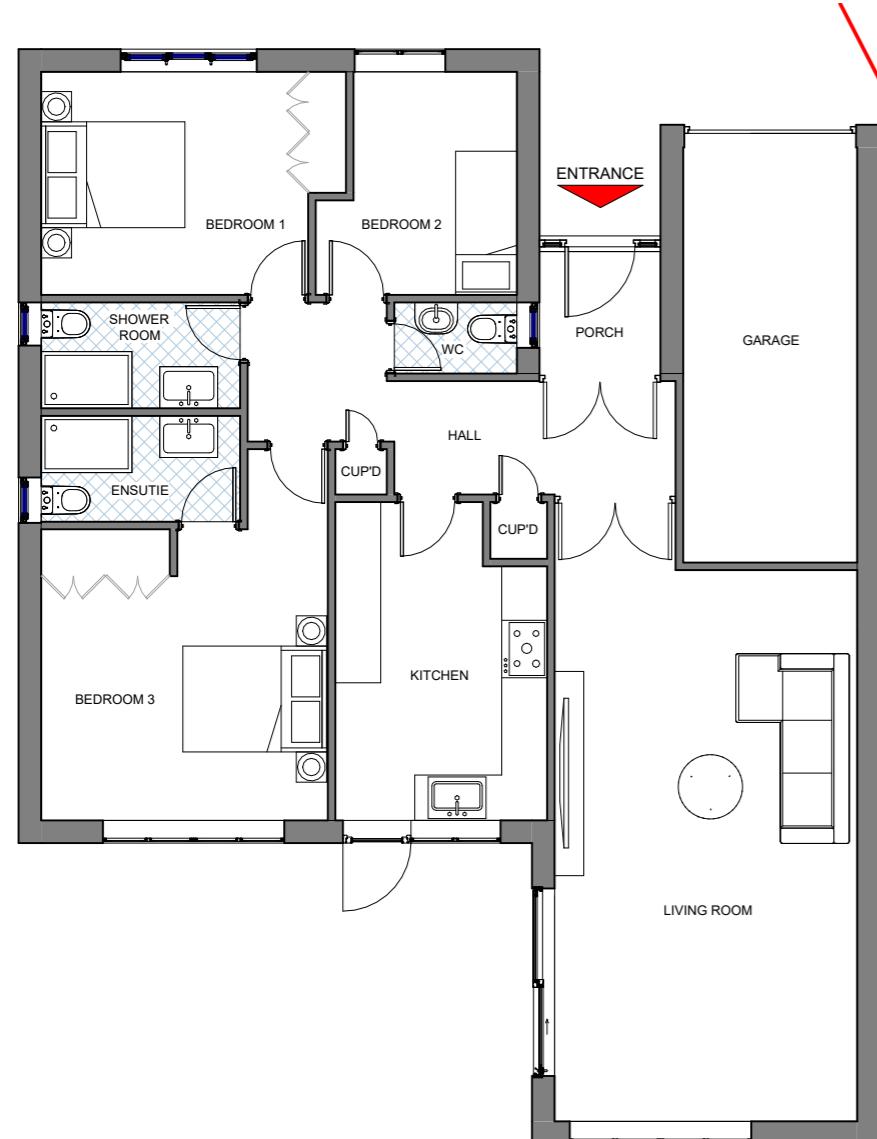


1

Ground Floor Plan
1 : 100


**2**

Roof Plan
1 : 100

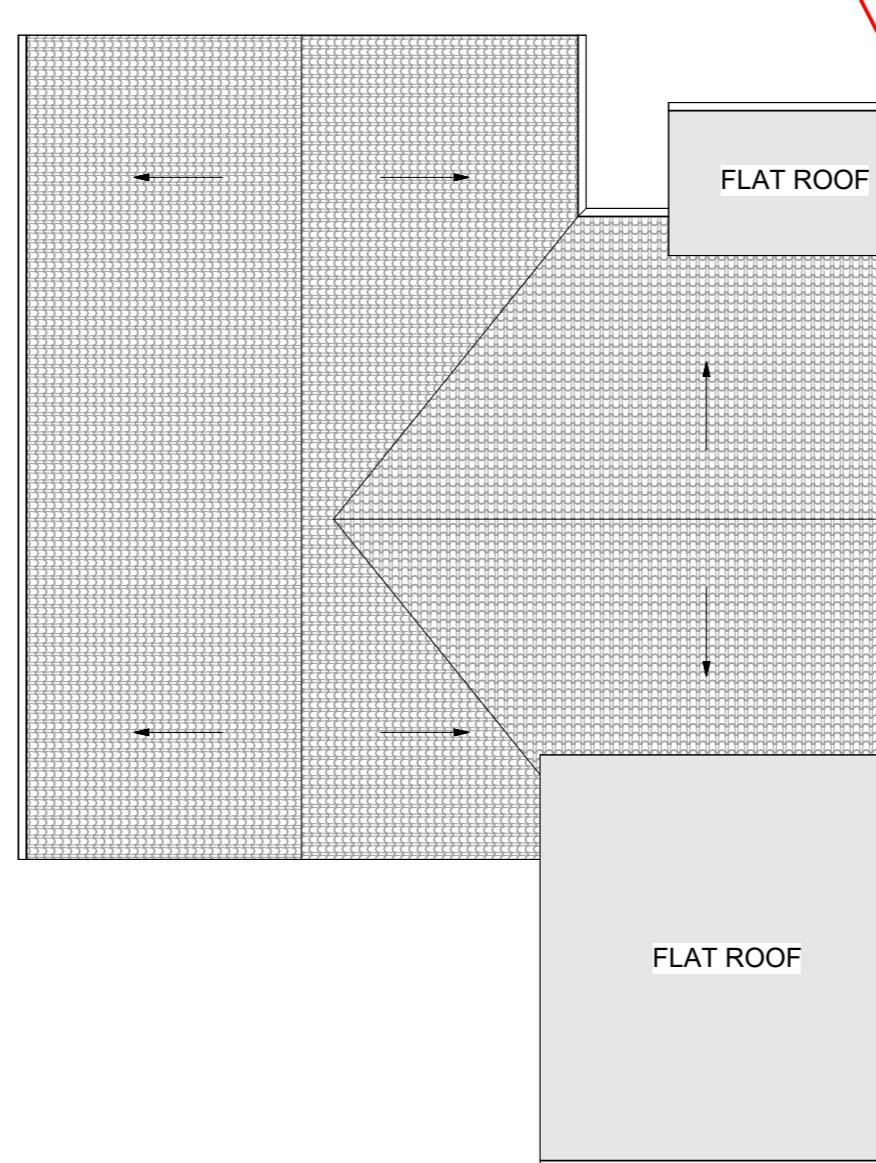


Block Plan Key:

- Site boundary
- Existing structures
- Foot path
- Street

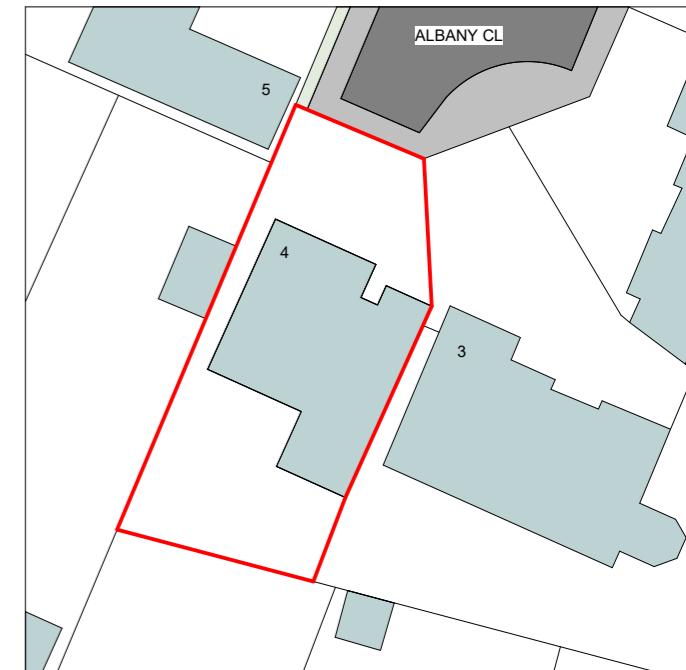**3**

Block Plan
1 : 500

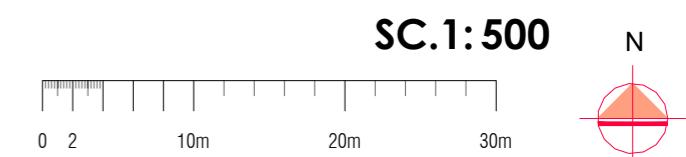

This drawing is not for CONSTRUCTION purposes. If no dimension is given, we take no responsibility for any dimension obtained by measuring or scaling from this drawing. This drawing is the property of Maplin Studio Limited. It is copyright protected and is not to be reproduced, disclosed or copied without written permission.

Reference drawings

Drawing No.	Rev	Drawing title.
-------------	-----	----------------

0	Existing Plans & Block Plan	AG	OM	OM	18/12/2025
---	-----------------------------	----	----	----	------------

Rev	Description	Drawn by	Checked by	Appd by	Date
-----	-------------	----------	------------	---------	------

Please check scale bar before scaling this drawing					A3	Scale (at full size)
0	1	2	3	4	5	

Project:
House Extension

Location:
4 Albany Close, Ickenham, Uxbridge UB10 8QW

Title:
Existing Plans & Block Plan

maplin studio

Dwg No.	Phase:	PLANNING	Sheet	1 of 1	Rev.
MS29201					0