


**1** **Ground Floor Plan**

1 : 100

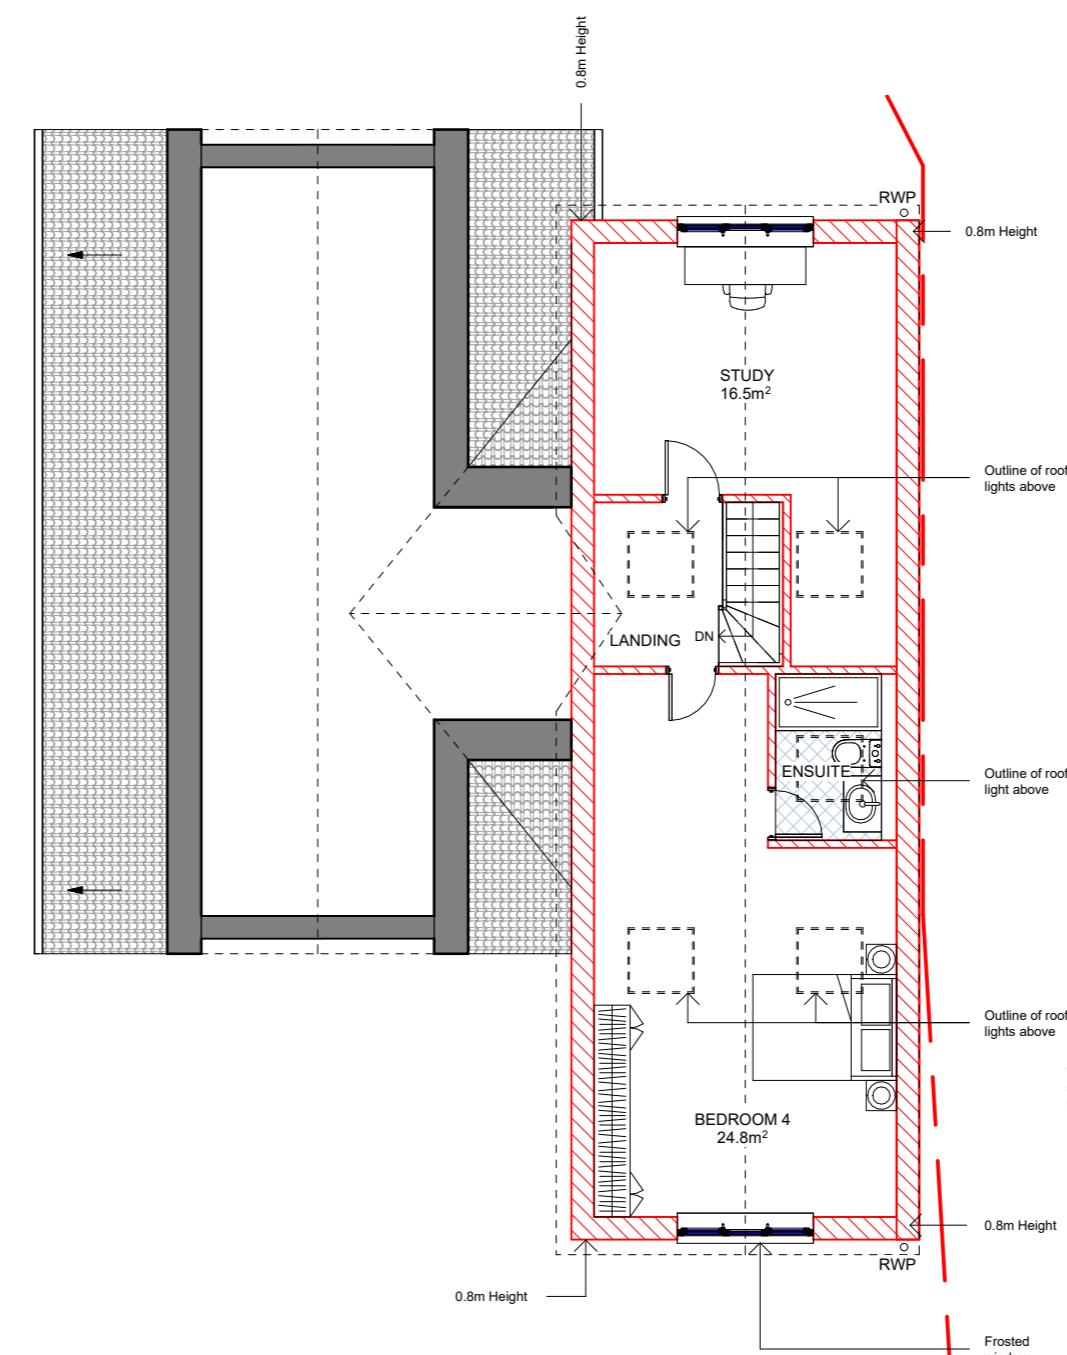

**2** **Loft Plan**

1 : 100

This drawing is not for CONSTRUCTION purposes. If no dimension is given, we take no responsibility for any dimension obtained by measuring or scaling from this drawing. This drawing is the property of Maplin Studio Limited. It is copyright protected and is not to be reproduced, disclosed or copied without written permission.

Reference drawings					
Drawing No.	Rev	Drawing title.			
0	Proposed Plans	AG	OM	OM	18/12/2025
Rev	Description	Drawn by	Checked by	Appd by	Date
Please check scale bar before scaling this drawing					A3
0	1	2	3	4	5
					Scale (at full size)
Project: House Extension					
Location: 4 Albany Close, Ickenham, Uxbridge UB10 8QW					
Title: Proposed Plans					

**maplin** studio