



NOTES: RESPONSIBILITY IS NOT ACCEPTED FOR ERRORS MADE BY OTHERS IN SCALING FROM THIS DRAWING. ALL CONSTRUCTION INFORMATION SHOULD BE TAKEN FROM FIGURED DIMENSIONS ONLY. ALL DIMENSIONS ARE IN MILLIMETERS

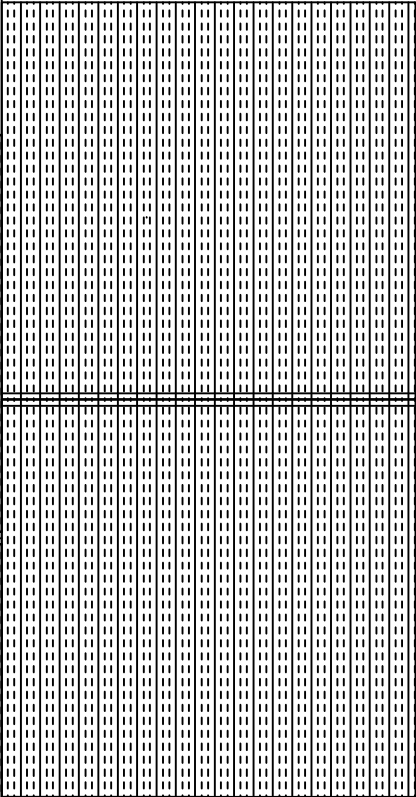


No 18

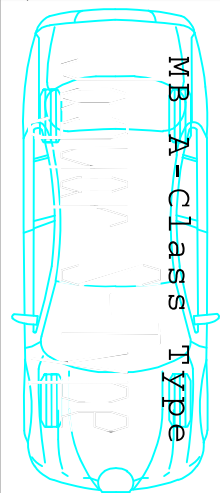

Footway

Dropped Kerb

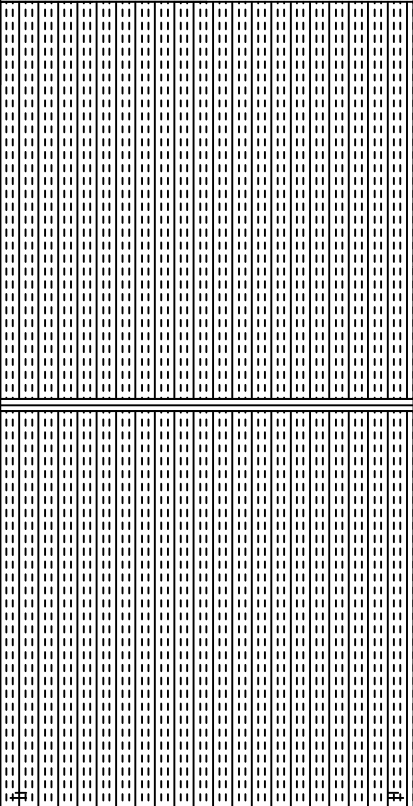

3300

No 16

Single storey  
Extension With Cold  
Roof 120mm PIR  
Insulation

900x600  
Agree tiled  
Syligra

Timber clad  
Boundary fencing

ITTESS Limited

203 WEST STREET  
FAREHAM  
HAMPSHIRE  
UNITED KINGDOM  
PO16 0EN  
0777 999 6859

Rev: Description of Changes:

B Ground Floor Single Storey

Rear Extension

Drawn: MS

15-12-2025

Client:

C/o Hillingdon Planning Authority

Address:

17 Ratcliffe Close, Uxbridge, UB8 2DE

Postcode:

UB8 2DE

Date:

15/12/2025

Drawing Title:

Plan View -Proposed

Drawing No: 122025/ITTESS/06

Drawn: MS

Option: -

Rev: B