




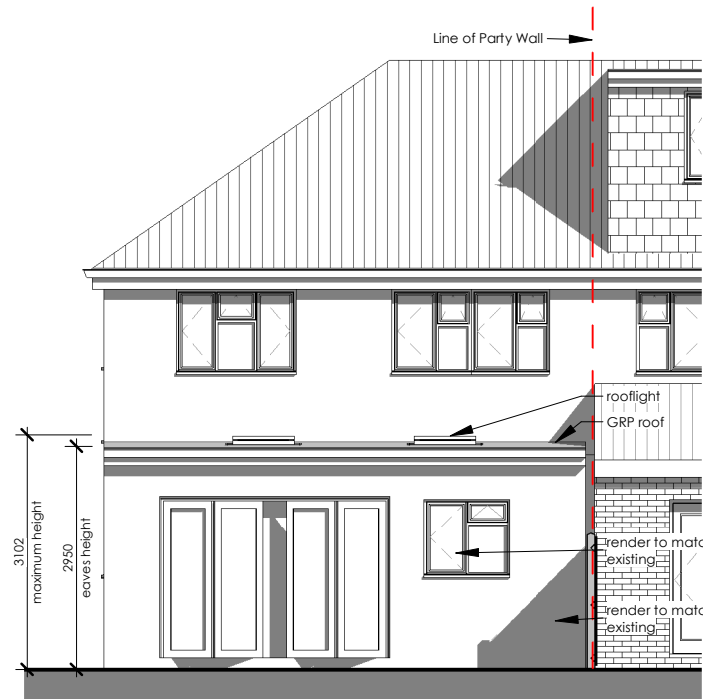


5 Proposed Rear Elevation
2553-A-101 1 : 100

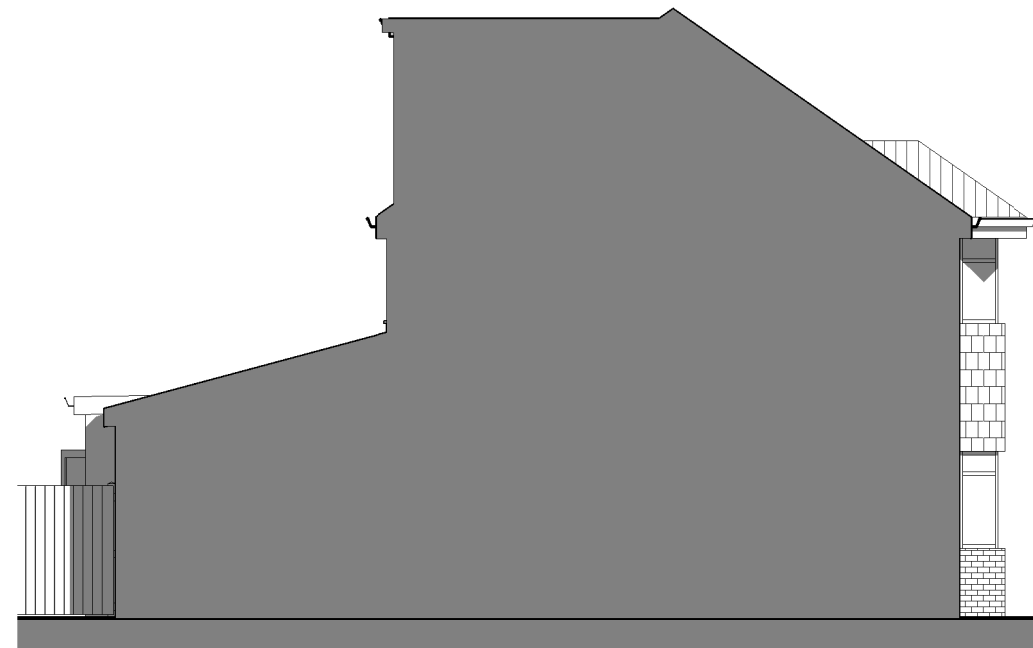


6 Proposed Side Elevation 01
2553-A-101 1 : 100

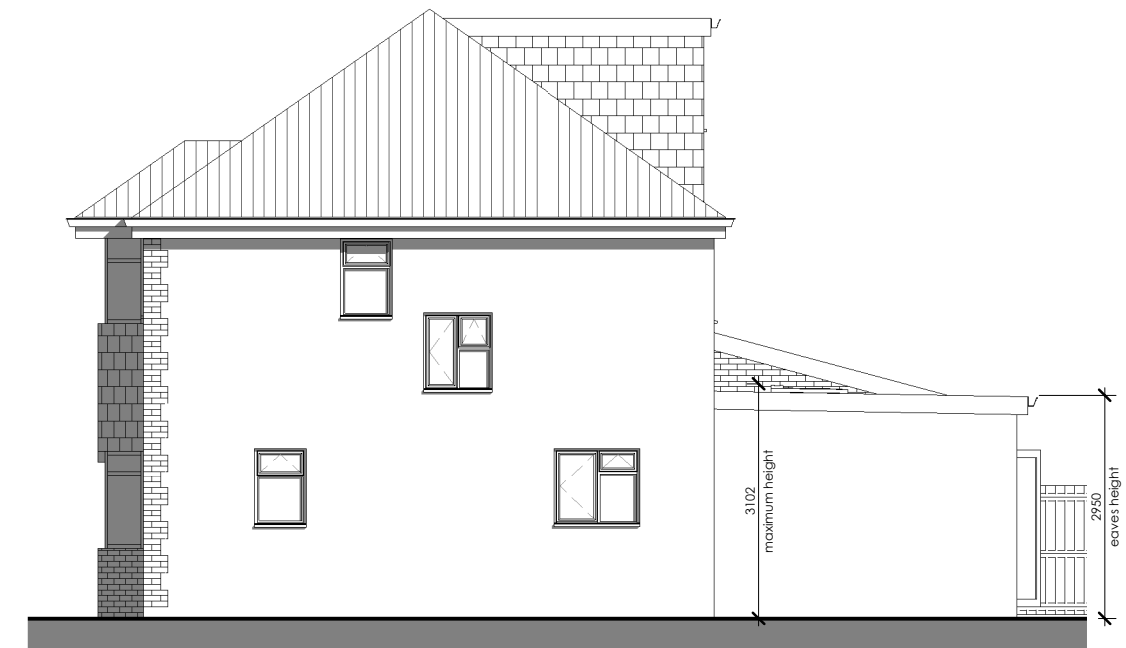


7 Proposed Side Elevation 02
2553-A-101 1 : 100

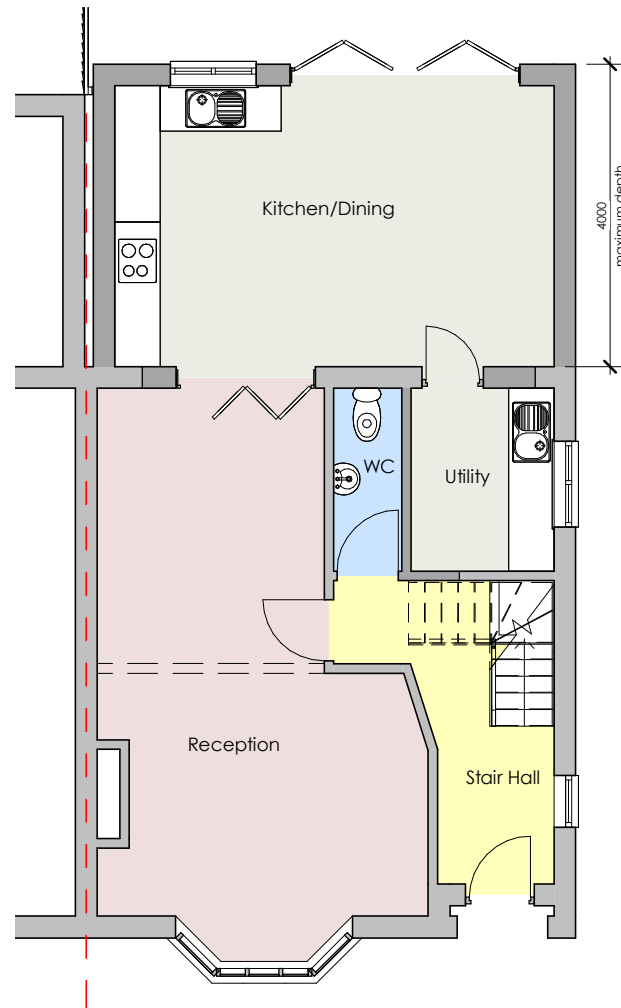



1 Proposed Ground Floor
2553-A-101 1 : 100

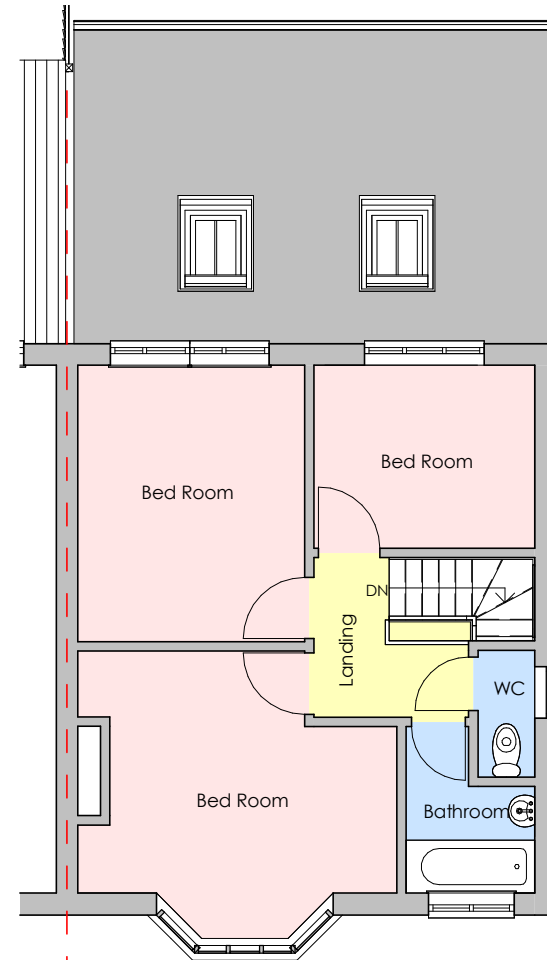

2 Proposed First Floor
2553-A-101 1 : 100

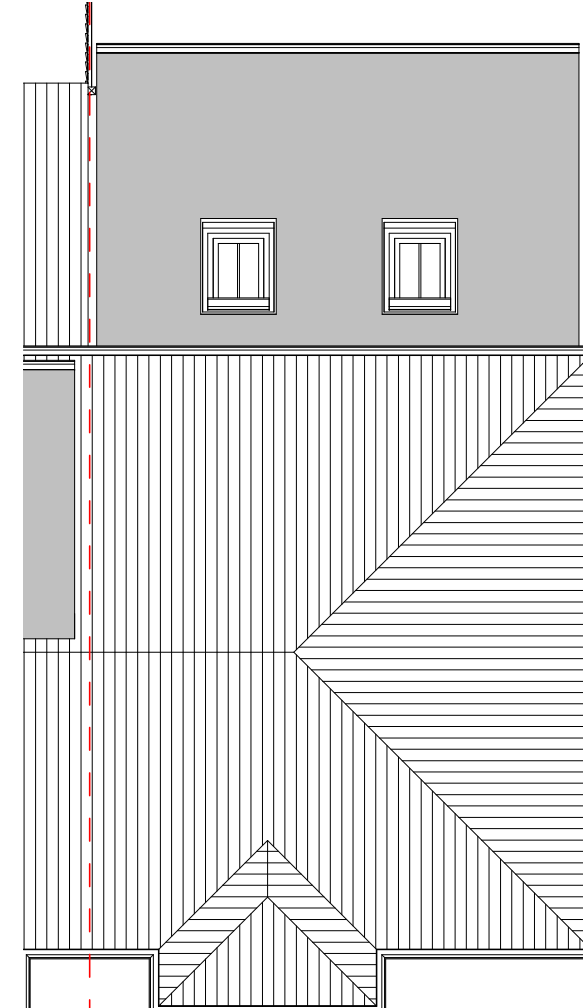

3 Proposed Roof Plan
2553-A-101 1 : 100

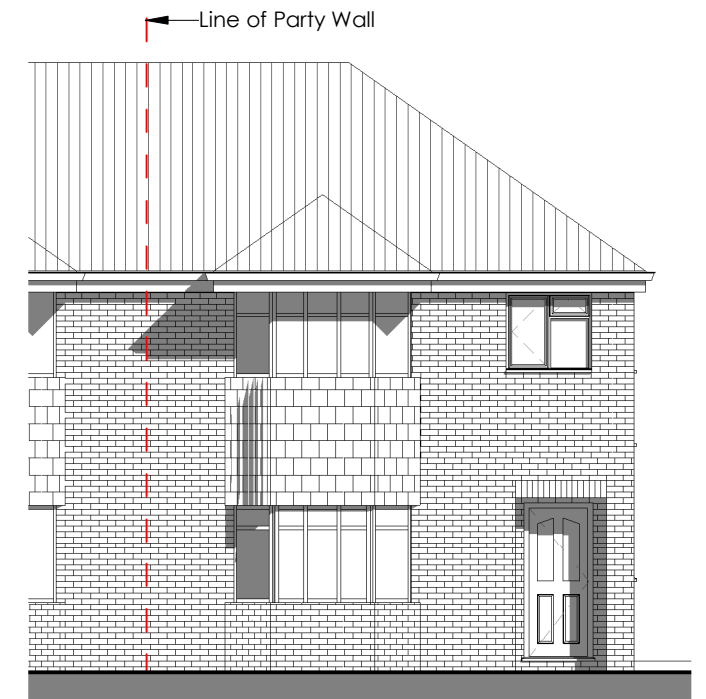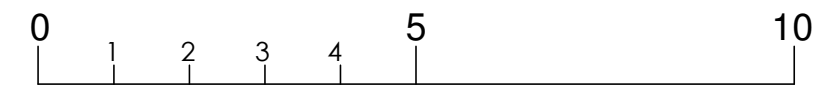

4 Proposed Front Elevation
2553-A-101 1 : 100

Rev. No.

Description

Date

- **Project** Proposed Single Storey Rear Extension
- **Address:** 33 Crest Gardens, Ruislip, HA4 9HB
- **Client** LLOYD Richard Stewart
- **Title** Proposed Plans and Elevations
- **Project** 25P0511-053 • **Drg** 2553-A-101 • **Rev**
- **Scale** 1 : 100 @A3 • **Date** 01/2026