



Existing Front Elevation 1:100



Existing Right Side Elevation 1:100

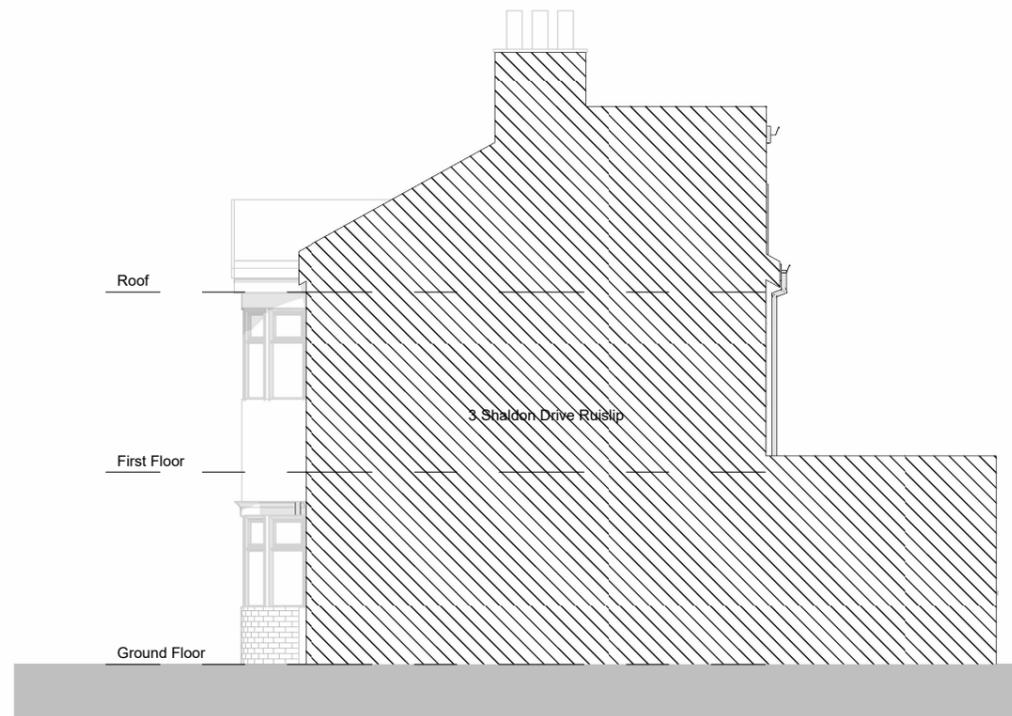

Existing Rear Elevation 1:100

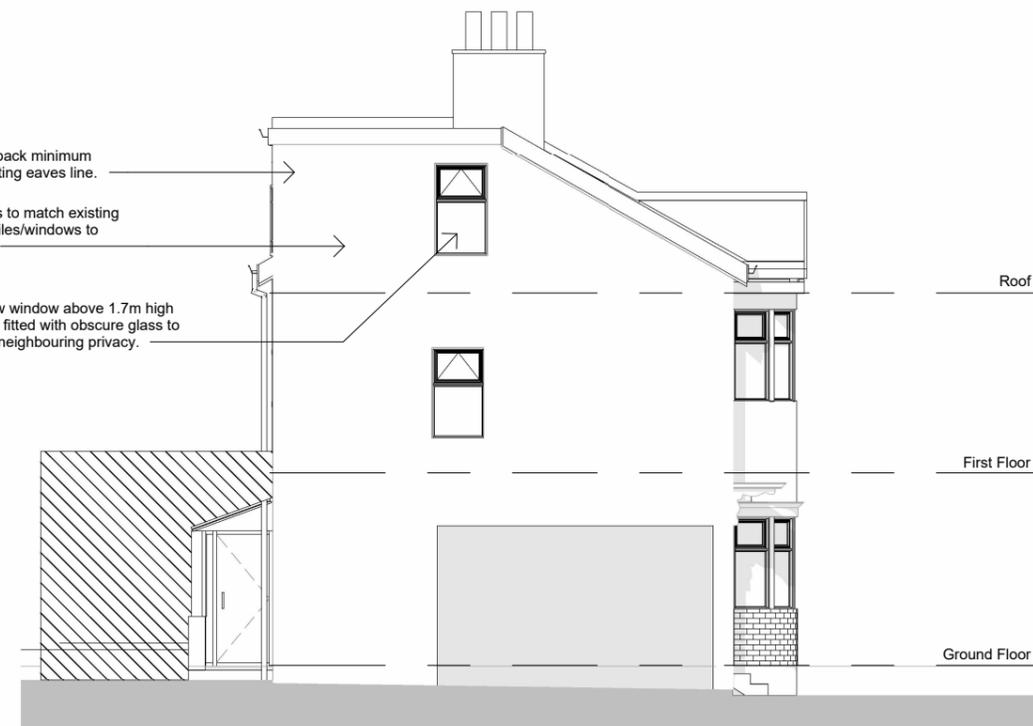


Existing Left Side Elevation 1:100

Note
 This drawing may be scaled for the purposes of Planning Applications, Land Registry and for Legal plans where the scale bar is used, and where it verifies that the drawing is an original or an accurate copy. It may not be scaled for construction purposes. Always refer to figured dimensions. All dimensions are to be checked on site. Discrepancies and/or ambiguities between this drawing and information given elsewhere must be reported immediately to this office for clarification before proceeding. All drawings are to be read in conjunction with the specification and all works to be carried out in accordance with latest British Standards / Codes of Practice.

Notes:
 Proposed rear dormer loft conversion under Permitted Development, set below ridge height, set back from eaves, using matching materials and within allowable roof volume.

Rev	Date	Init	Notes	Chkd
-----	------	------	-------	------

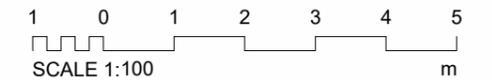

Client
 Mr. Altin Mata



berne road
 thornthorpe
 greater london
 cr7 7bj
 www.takoarchitects.com

Project Title
 1 Shaldon Drive, Ruislip, HA4 0UJ

LOFT CONVERSION

Drawing Title
 Proposed Elevations

Scale	Sheet	Drawn	Checked	Date
1 : 100	A3	R.T	D.T	25/02/2026

Status FOR PLANNING	Project No. 1056
Drawing Reference A-100-115	Revision