



FRONT ELEVATION




RIGHT ELEVATION




REAR ELEVATION

\* WINDOW TO BE LEVEL 3  
OBSCURED GLAZED AND

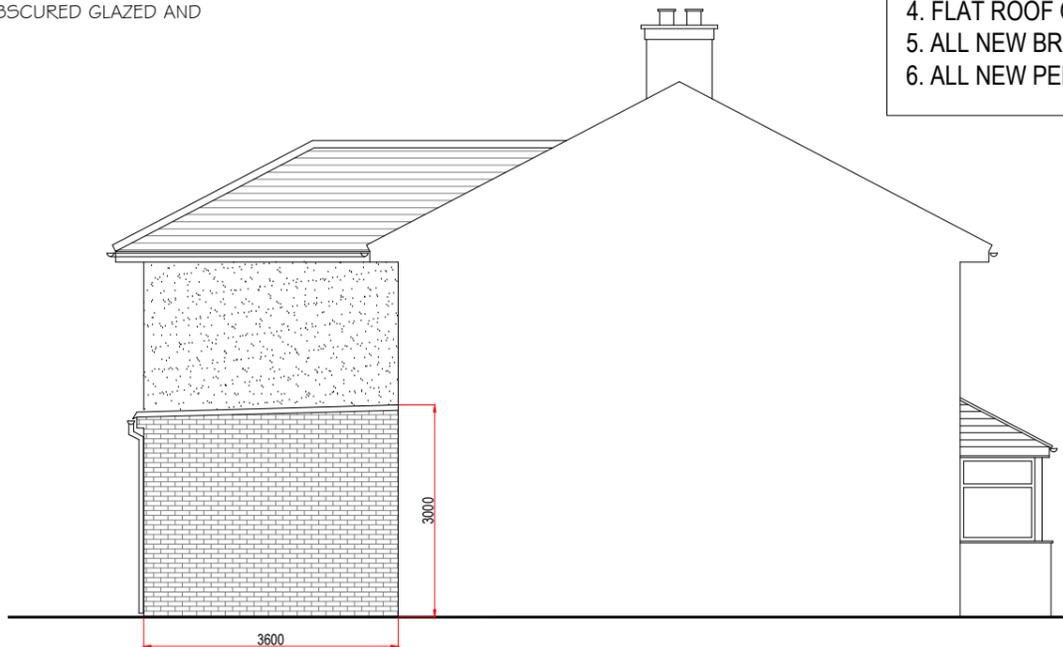

LEFT ELEVATION

1. ALL FINISHES TO MATCH EXISTING.
2. WALLS TO BE BUILT UP TO MATCH EXISTING.
3. ALL NEW WINDOWS & DOORS TO MATCH EXISTING.
4. FLAT ROOF OVER PROPOSED SINGLE STOREY REAR EXTENSION.
5. ALL NEW BRICKWORK TO MATCH EXISTING.
6. ALL NEW PEBBLE DASHING TO MATCH EXISTING.

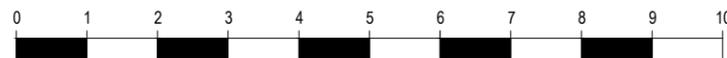

SCALE - 1 : 100.

**K KALSI DESIGN**  
Architectural & Building Control Plans  
& Structural Design Services

Tel: 07930966049  
Email: gskalsi@btinternet.com

NOTES:

NOT FOR CONSTRUCTION

Client  
**Mr Baljinder Singh**

Job Title  
**5 ROWAN PLACE, HAYES. UB3 2EZ.**

Scale  
**1 : 100**

Size  
**A3**

Drawn by  
**GSK**

Date  
**Jan. 2025**

No.	DESCRIPTION	DATE
Drawing Title <b>PROPOSED ELEVATIONS</b>		
Drawing No. <b>1313</b>	<b>P</b>	<b>05</b>