




EXISTING REAR ELEVATION.

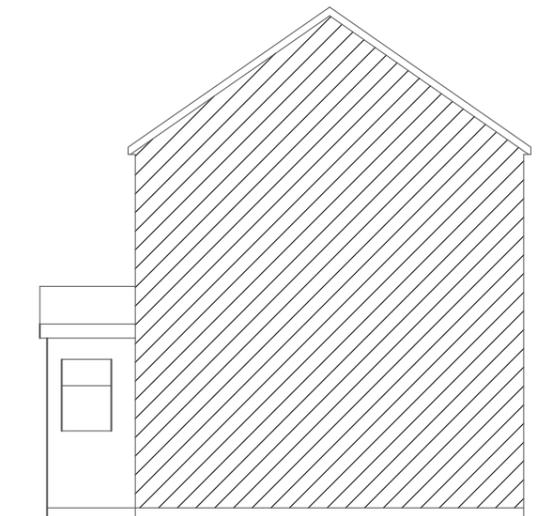


EXISTING SIDE ELEVATION.

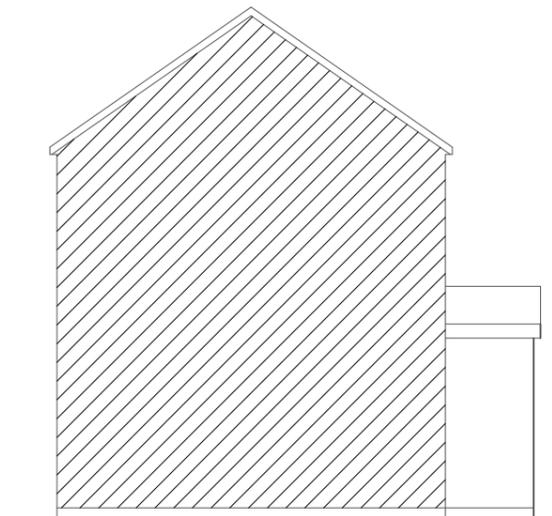


EXISTING SIDE ELEVATION.

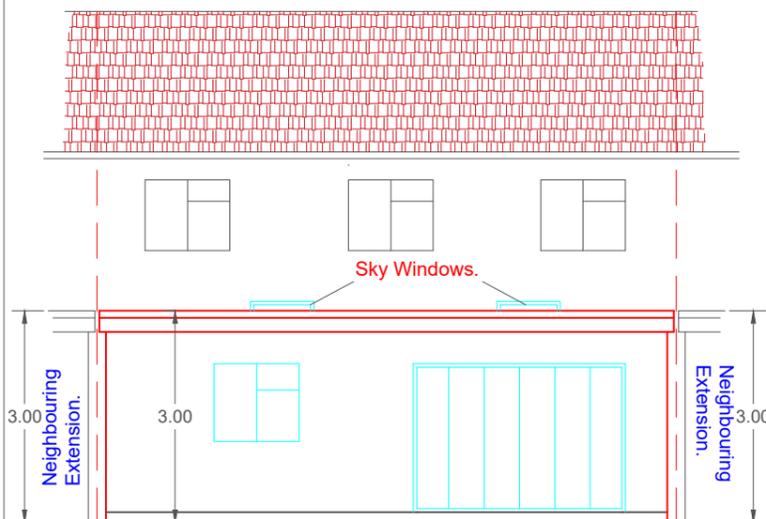

PROPOSED REAR ELEVATION.

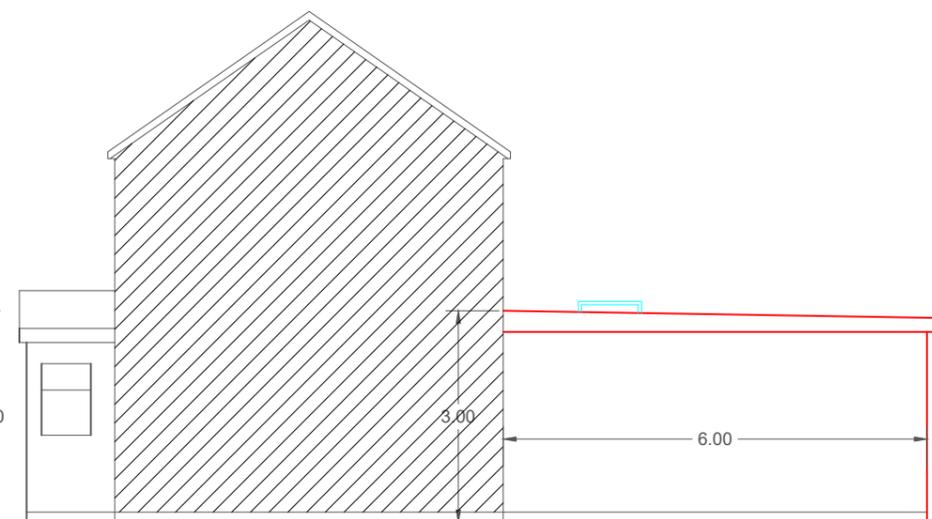

PROPOSED SIDE ELEVATION.

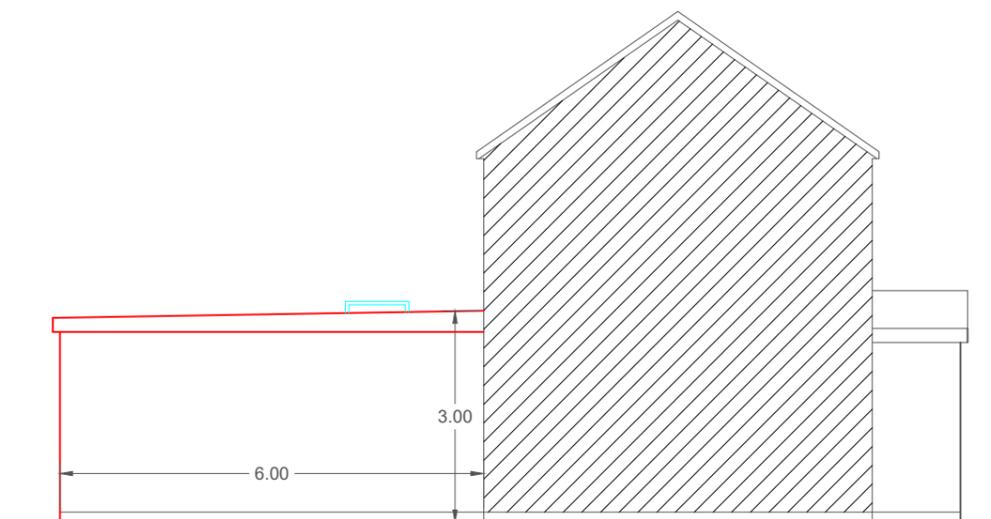

PROPOSED SIDE ELEVATION.



SCALE BAR 1: 100. @ A4

66 / 31 / HH / 01B

Mobile: 07877576865

Email: engineersassociates@mail.com

ALL DOUBLE GLAZED TO MATCH EXISTING.
 FLAT FIBRE GLASS ROOF.
 ALL GUTTER FASCIA TO MATCH EXISTING.
 ALL EXTERNALS TO MATCH EXISTING.

SINGLE STOREY REAR EXTENSION.

31 HESA ROAD. HAYES.
 MIDDLESEX. UB3 2DP.