


BOX DORMER

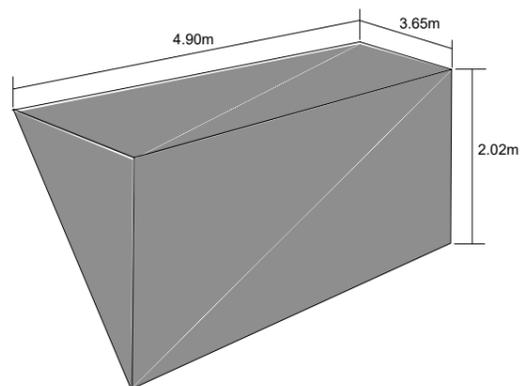


ADDITIONAL VOLUME

BOX DORMER  
VOLUME CALCULATION:  
= (4.90 x 3.65 X 2.02) / 2  
= 18.06 m<sup>3</sup>

TOTAL VOLUME  
= 18.02 m<sup>3</sup> < 40m<sup>3</sup>

**Notes :**

1. All Dimension are in millimeters.
2. All dimensions are to be checked on site and the Architect is to inform of any discrepancies before construction commences.
3. All references to drawings refer to current revision of that drawing.

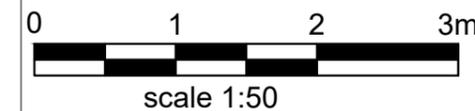

Rev.	Date	Revisions
-	-	-



Client	-		
Project	- 5 Maxwell Close, Hayes, UB3 3DX		
Scale	1:100@A3	Date	- 22-01-2026
Drawn By		Checked By	-
Project No.	Drawing No.	Revision	
	09	-	
Project Description	-Single Storey Rear Extension -Loft Conversion		