



0 1.0 2.0 3.0 4 5 6 7 8 9 10


SCALE - 1 : 100.

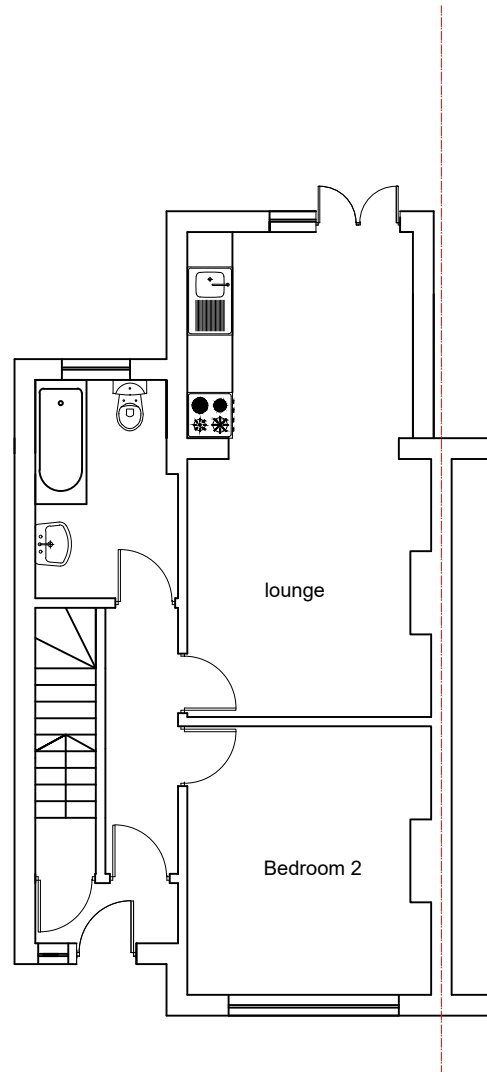


EXISTING AND PROPOSED
GROUND FLOOR PLAN

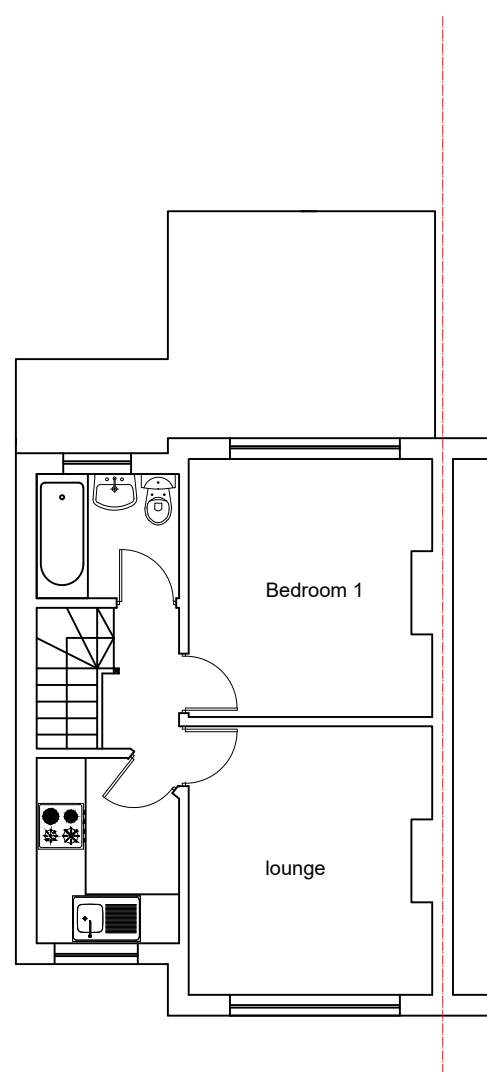

EXISTING FIRST FLOOR PLAN

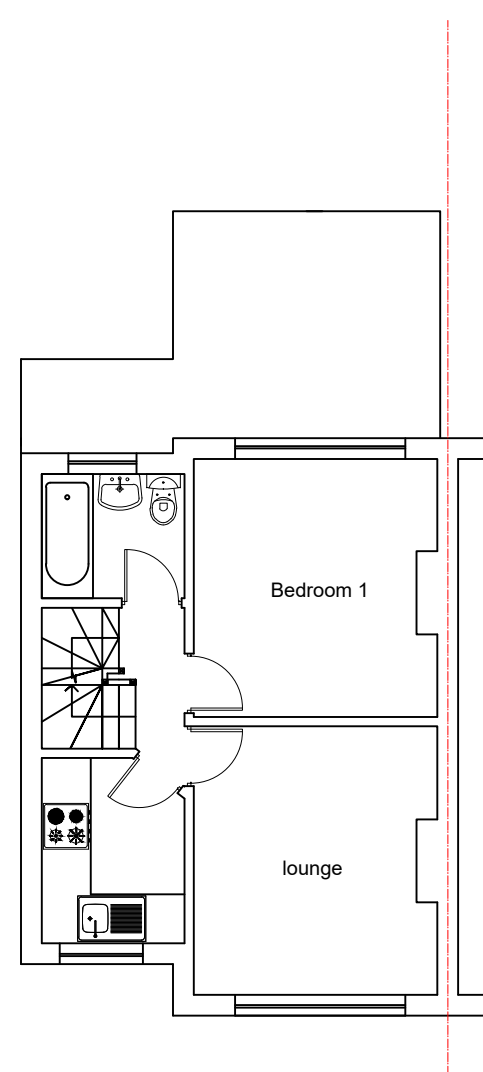

PROPOSED FIRST FLOOR PLAN

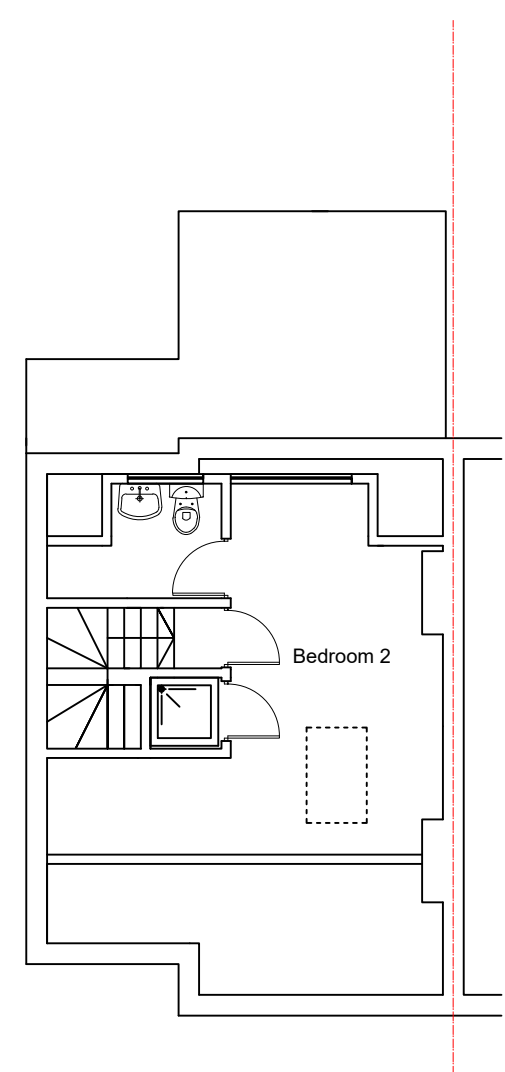

PROPOSED LOFT FLOOR PLAN