



PROPOSED SECOND FLOOR PLAN
SCALE= 1:100

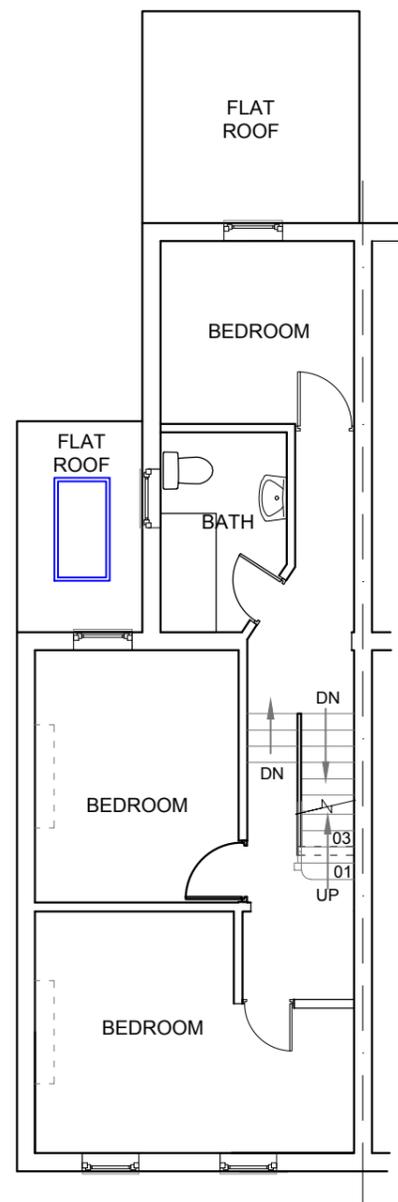

PROPOSED FIRST FLOOR PLAN
SCALE= 1:100

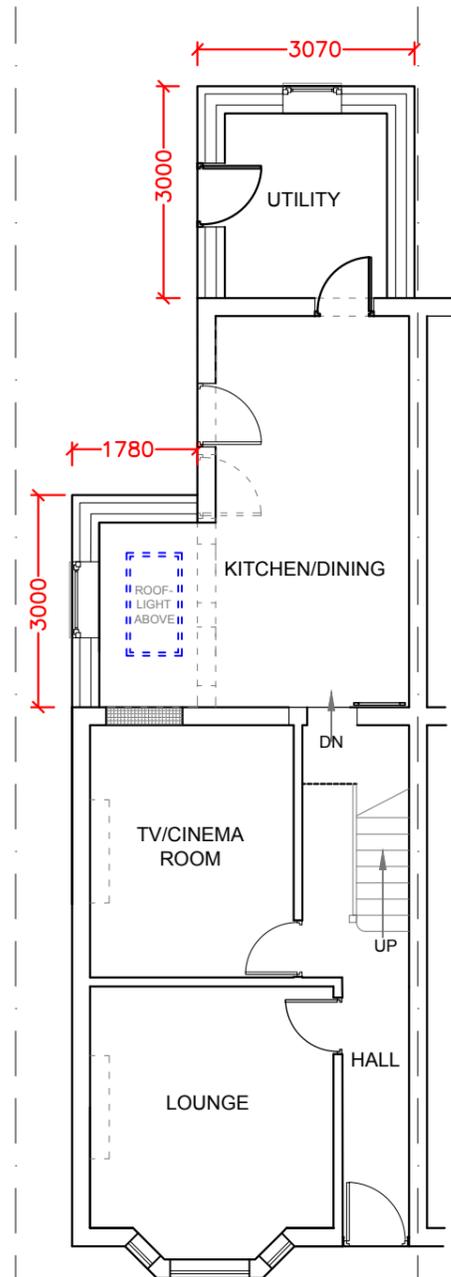

PROPOSED GROUND FLOOR PLAN
SCALE= 1:100

Project Title		
LOFT CONVERSION, SINGLE STOREY REAR EXTENSIONS & ERECTION OF AN OUTBUILDING		
Layout Name		
PROPOSED PLANS		
Client	Mr. Chris Sawden	
Site	1 Mead Road, Uxbridge, Middlesex, UB8 1AU.	
Drawn By	Designed By	
SAK	SA	
Drawing No	Revision No	
01MR/A002	01	
Compass	Date	Scale
	07/12/2025	1:100
	Project No	Sheet No
	-	-

CONSULTANT:

S.A DESIGN & MANAGEMENT LTD
 saudahmad67@gmail.com
 Mob: 07930 880404

THIS DRAWING IS A COPYRIGHT OF S.A DESIGN & MANAGEMENT AND MUST NOT BE DUPLICATED OR REPRODUCED WITHOUT PERMISSION FROM THE DESIGNER.

