




SCALE - 1 : 100.

Rear dormer roof extension  
 $2.214(h) \times 5.939(w) \times 4.495(d) / 2 = 29.55m^3$   
 LESS THAN 40m<sup>3</sup> ALLOWANCE, THERE FORE LAWFUL



PROPOSED FRONT ELEVATION

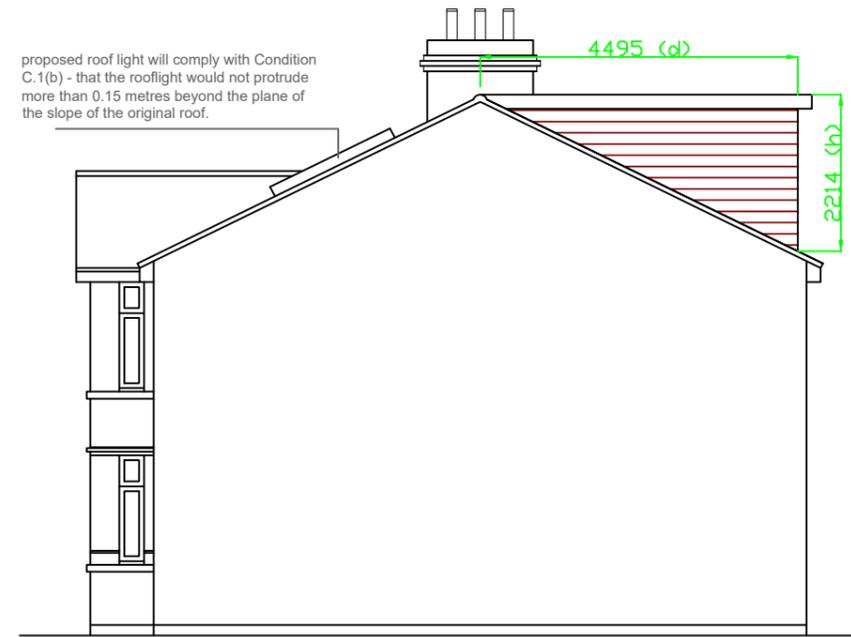


proposed roof light will comply with Condition C.1(b) - that the rooflight would not protrude more than 0.15 metres beyond the plane of the slope of the original roof.

PROPOSED SIDE ELEVATION 1



The materials of the extensions will match that of the existing dwelling, or be of a similar appearance in accordance with B.2(a).

PROPOSED REAR ELEVATION

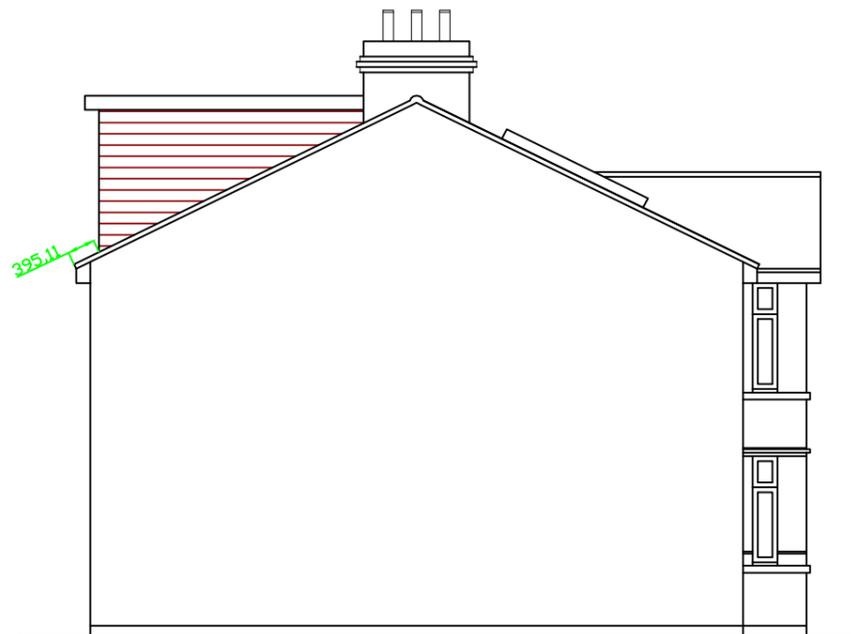

PROPOSED SIDE ELEVATION 2