




GROUND FLOOR PLAN - 1:50

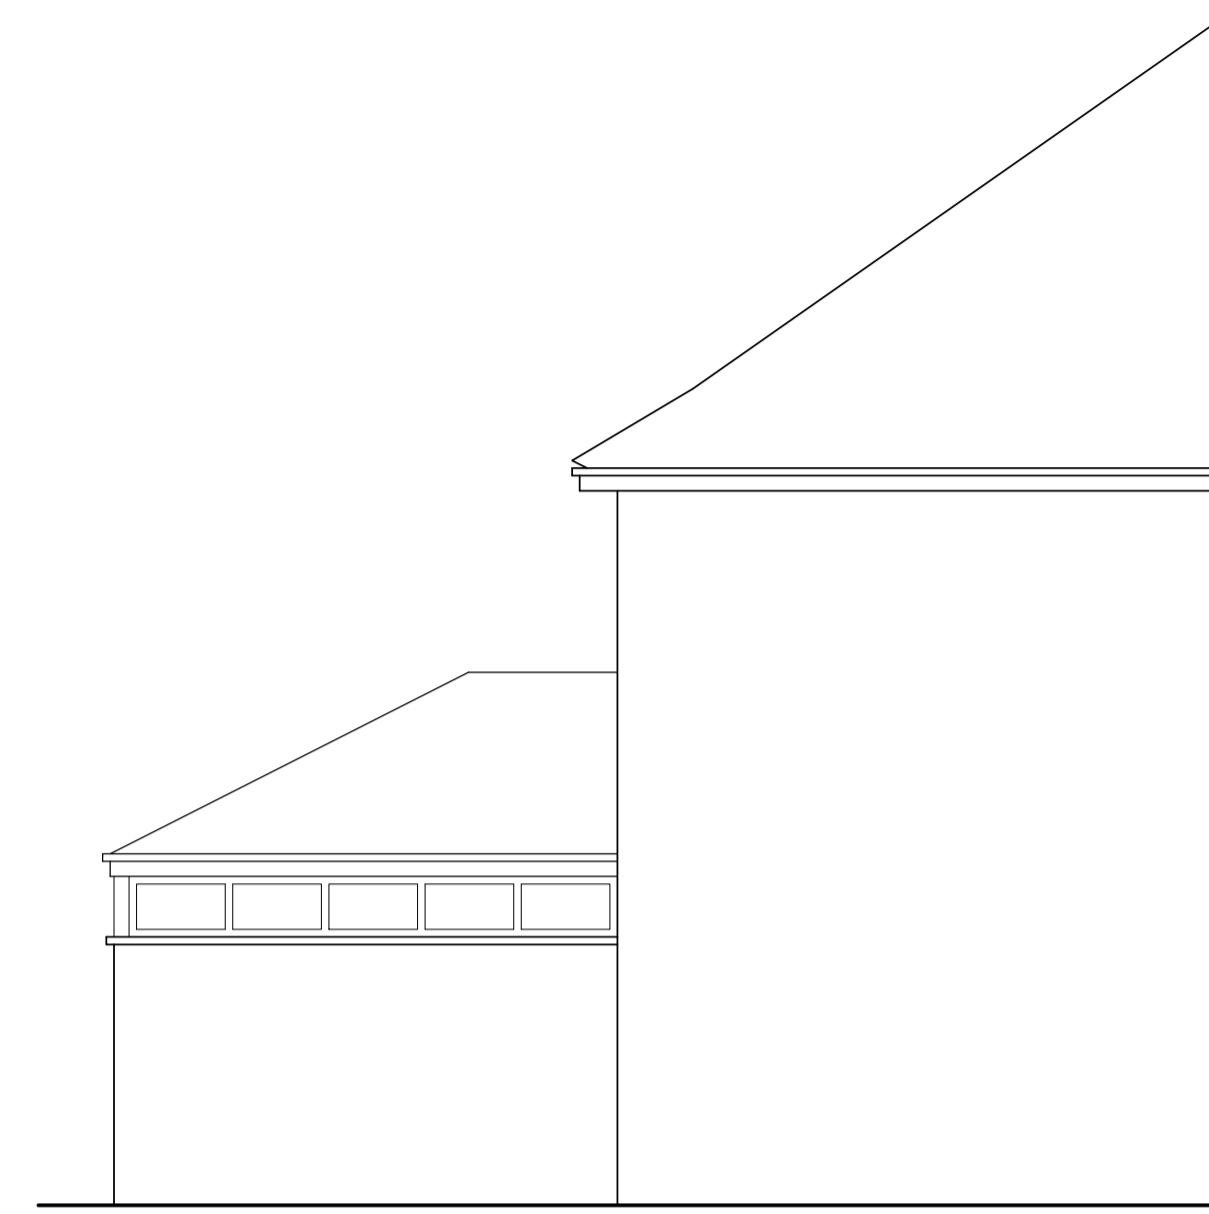


FLANK ELEVATION - 1:50

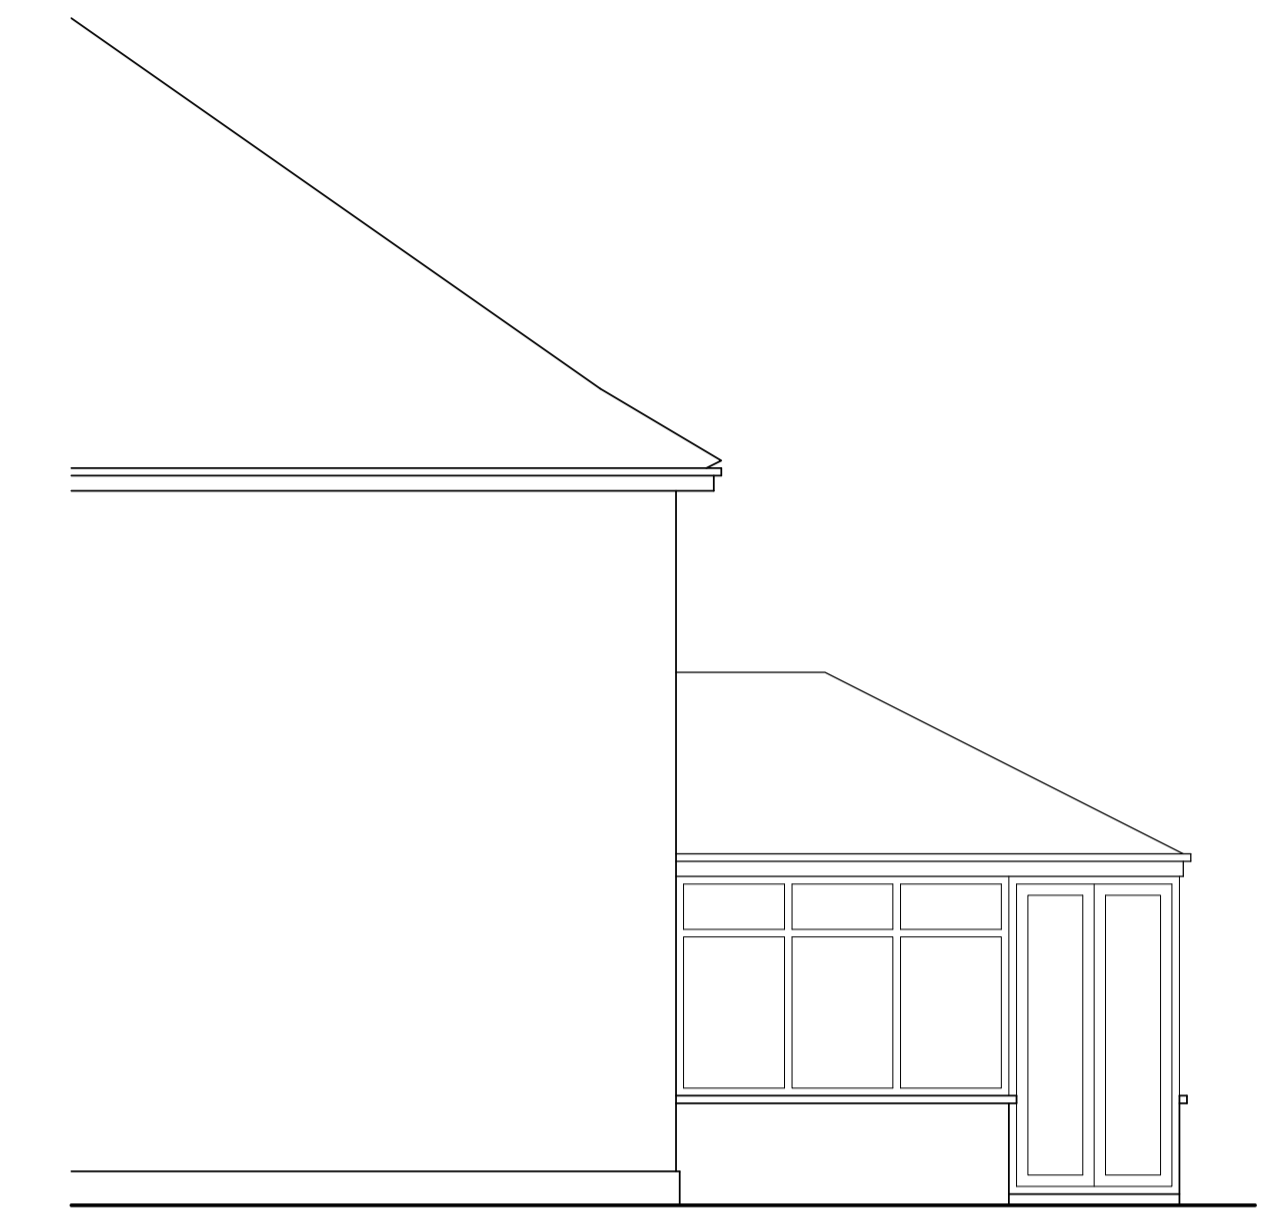

FLANK ELEVATION - 1:50

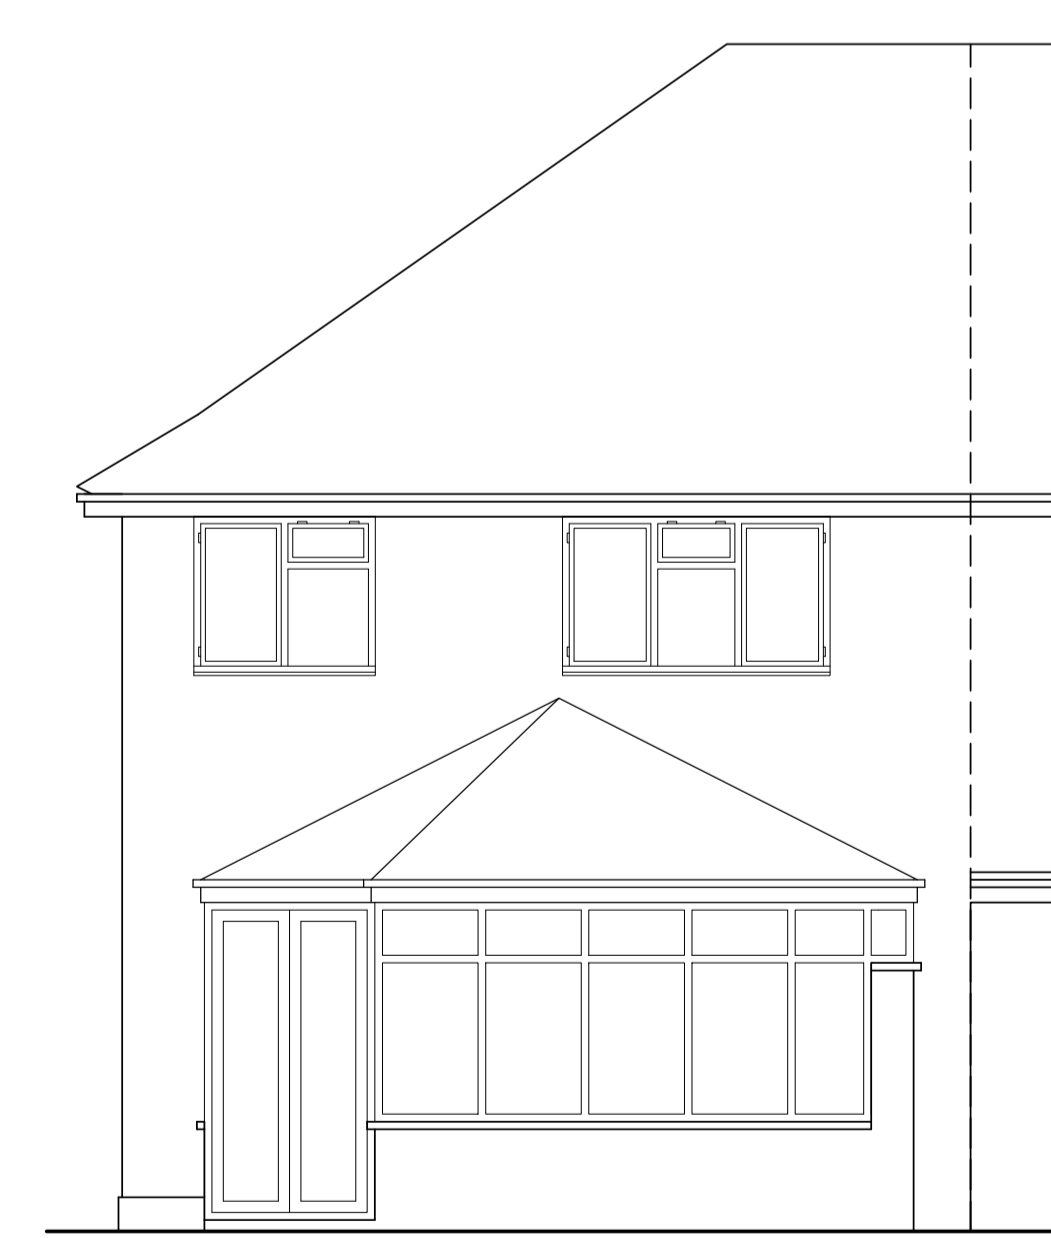

REAR ELEVATION - 1:50

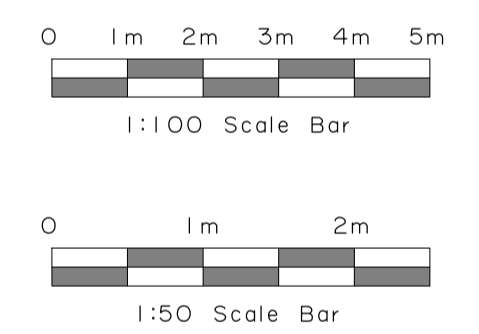

ALL DIMENSIONS & LEVELS ARE TO BE CHECKED ON SITE. ANY DISCREPANCIES ARE TO BE REPORTED IMMEDIATELY UPON DISCOVERY. THIS DRAWING IS FOR THE PURPOSE OF PLANNING PERMISSION & BUILDING REGULATIONS. AUTHORIZED DESIGNS LTD TAKES NO RESPONSIBILITY OR LIABILITY FOR ANY RELIANCE PLACED UPON OR USE MADE OF THIS DOCUMENT BY ANYONE FOR PURPOSES OTHER THAN FOR PLANNING AND BUILDING CONTROL APPROVAL. IT IS THE RESPONSIBILITY OF THE CLIENT TO RESOLVE ANY AND ALL MATTERS REGARDING THE PARTY WALL ACT 1992.

AUTHORIZED DESIGNS LTD CONFIRM THAT THESE PLANS HAVE BEEN PREPARED TAKING ACCOUNT OF THE CDM 2015 REGULATIONS AS FAR AS THEY RELATE TO THE DESIGNERS AND PRINCIPAL DESIGNERS DUTIES FOR THE PRE CONSTRUCTION PHASE FOR THE PURPOSE OF ACHIEVING PLANNING AND BUILDING REGULATION APPROVAL. THE CLIENT OR CLIENTS SUCCESSORS WILL BE REQUIRED TO COMPLY WITH THEIR OWN RESPONSIBILITIES AND DUTIES RELATING TO THE PRE CONSTRUCTION AND CONSTRUCTION PHASE SHOULD THE PROPOSALS PROGRESS FURTHER.

No.	Date	By	Contents
Revisions			

Drawing Title  
Existing Floor Plans & Elevations

Project  
Replacement single storey rear extension

Scale	Date	Drawn by
1:50 / 1:100	March 2026	SD

Client Details  
34 Lawn Close  
Ruislip  
HA4 6ED

Dwg.No.	Rev.
LC PA 01	A