



No 19


No. 15

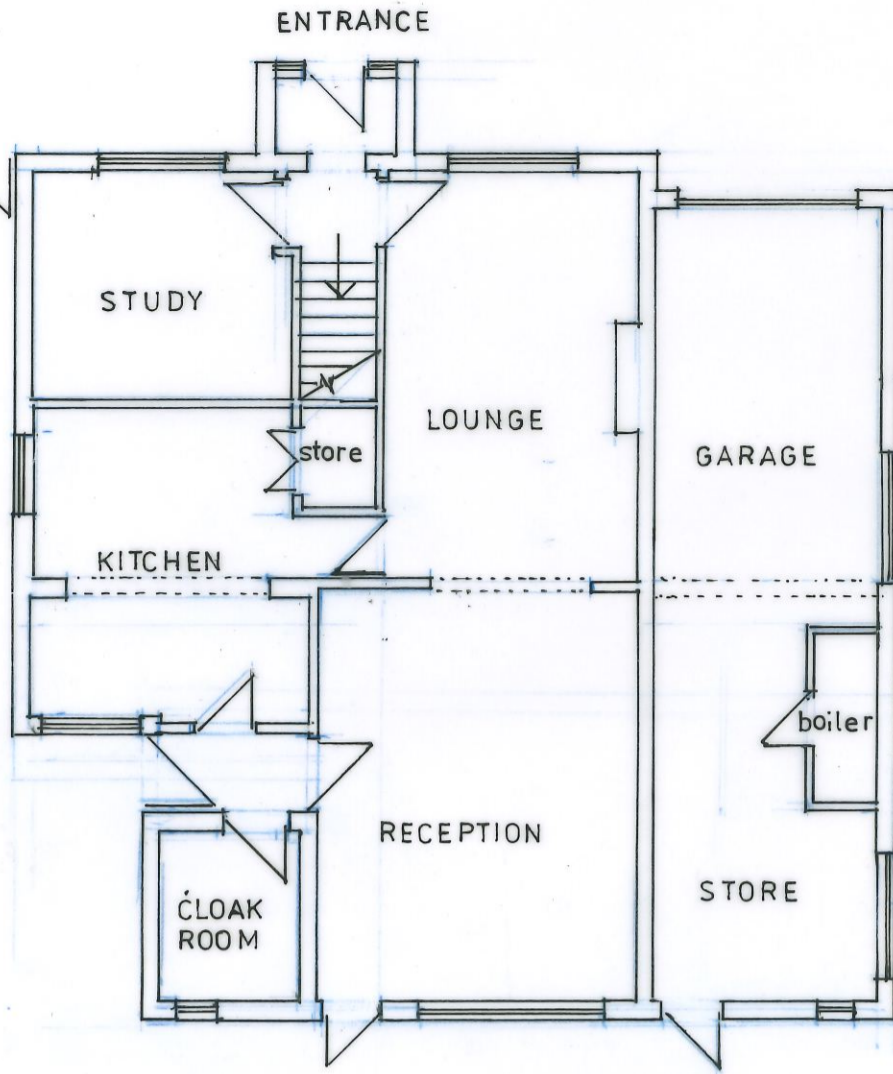

EXISTING GROUND FLOOR

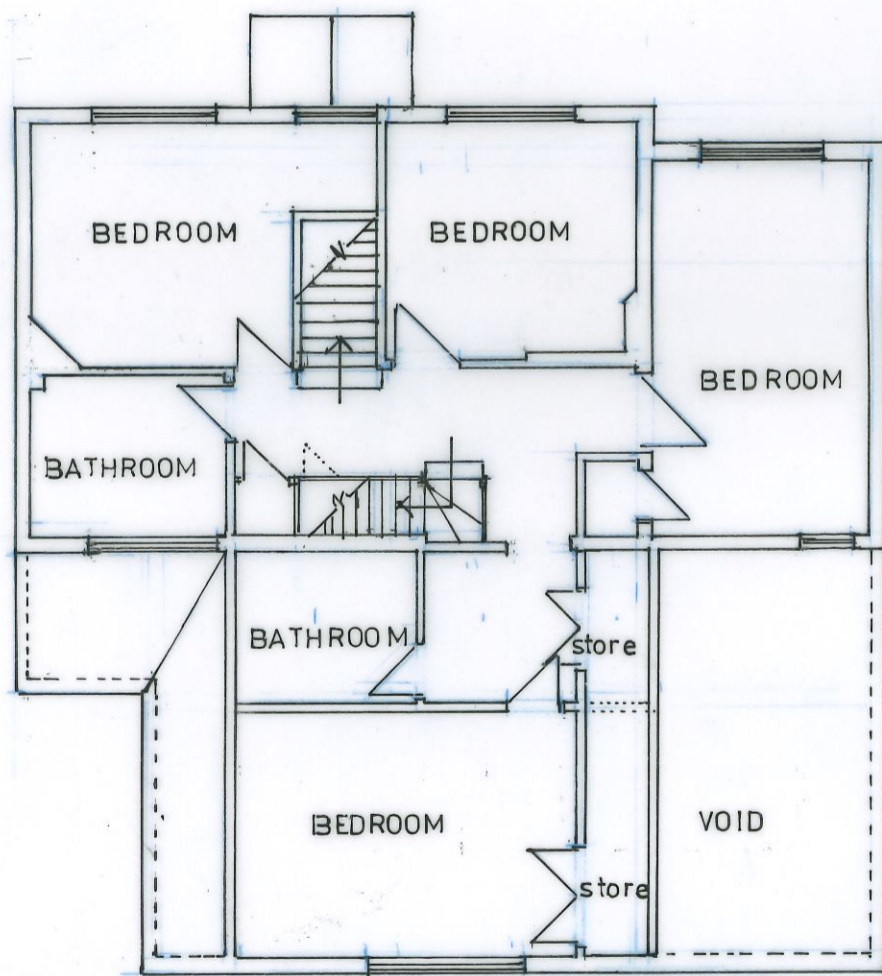

EXISTING FIRST FLOOR

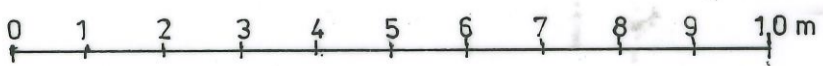

SCALE -1:100

17 BLOSSOM WAY
 HILLINGDON
 UB10 9LL

EXISTING GROUND & FIRST FLOOR

SCALE = 1:100

DATE = FEB. 2026

DRG.No. KS/2026/01

REV =

ENTRANCE

2.0 m

STUDY

LOUNGE

GARAGE

HALL

WC

utility

RECEPTION

KITCHEN

No.19

No.15

PROPOSED GROUND FLOOR

BEDROOM

BEDROOM

BEDROOM

BATHROOM

ensuite

ensuite

BEDROOM

BEDROOM

PROPOSED FIRST FLOOR

SCALE -1:100

0 1 2 3 4 5 6 7 8 9 10 m

17 BLOSSOM WAY
HILLINGDON
UB10 9LL

PROPOSED GROUND & FIRST FLOOR


SCALE = 1:100

DATE = FEB. 2026

DRG.No. KS/2026/02


REV =

No.19

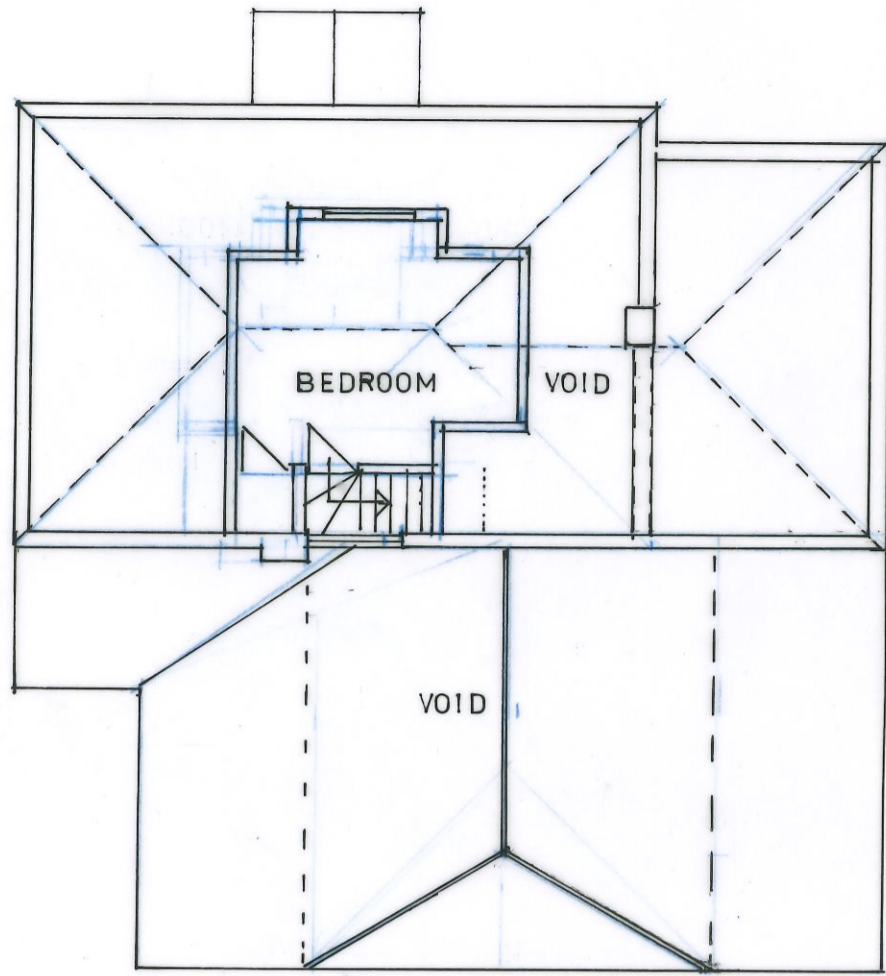

No. 15

EXISTING SECOND [LOFT] FLOOR

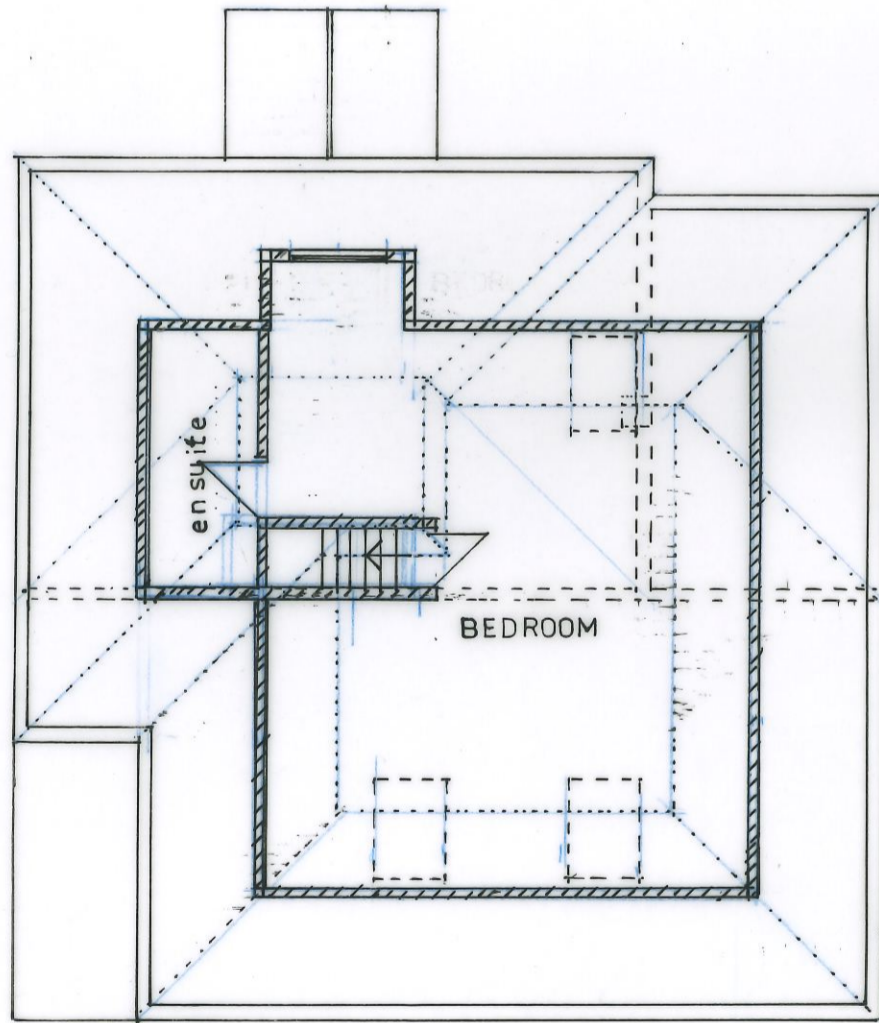

PROPOSED SECOND [LOFT] FLOOR


0 1 2 3 4 5 6 7 8 9 10 m

SCALE - 1:100


17 BLOSSOM WAY HILLINGDON UB10 9LL		PROPOSED SECOND [LOFT] FLOOR	
SCALE ▸ 1:100		DATE ▸ FEB. 2026	
DRG.No.KS/2026/03		REV ▸	



EXISTING FRONT

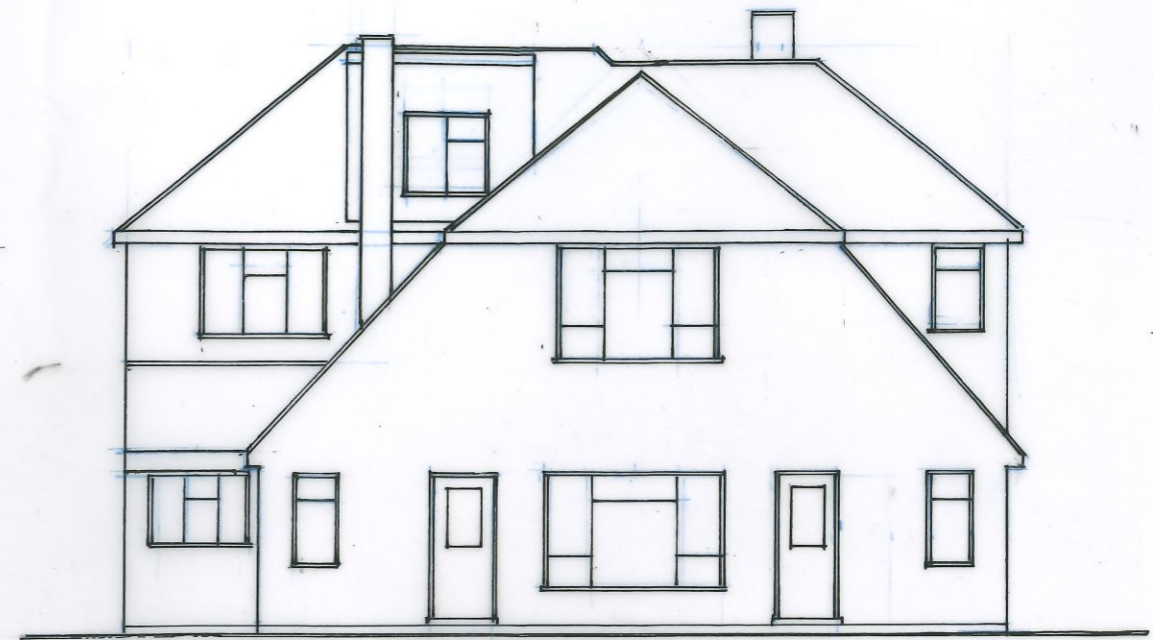


EXISTING REAR

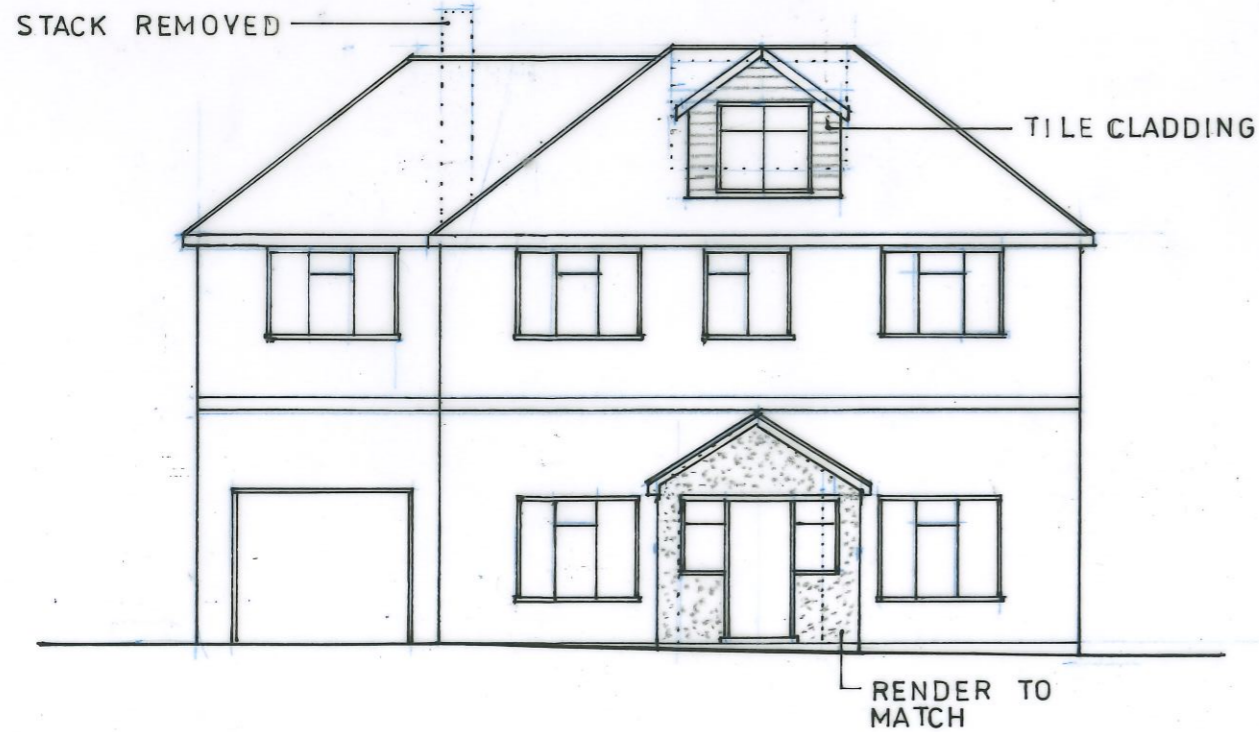

PROPOSED FRONT




PROPOSED REAR

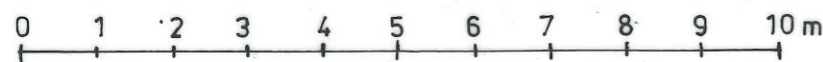


SCALE - 1:100

17 BLOSSOM WAY HILLINGDON UB10 9LL	EXISTING & PROPOSED FRONT AND REAR ELEVATIONS	
	SCALE - 1:100	DATE - FEB. 2026
	DRG. No. KS/2026/04	REV -

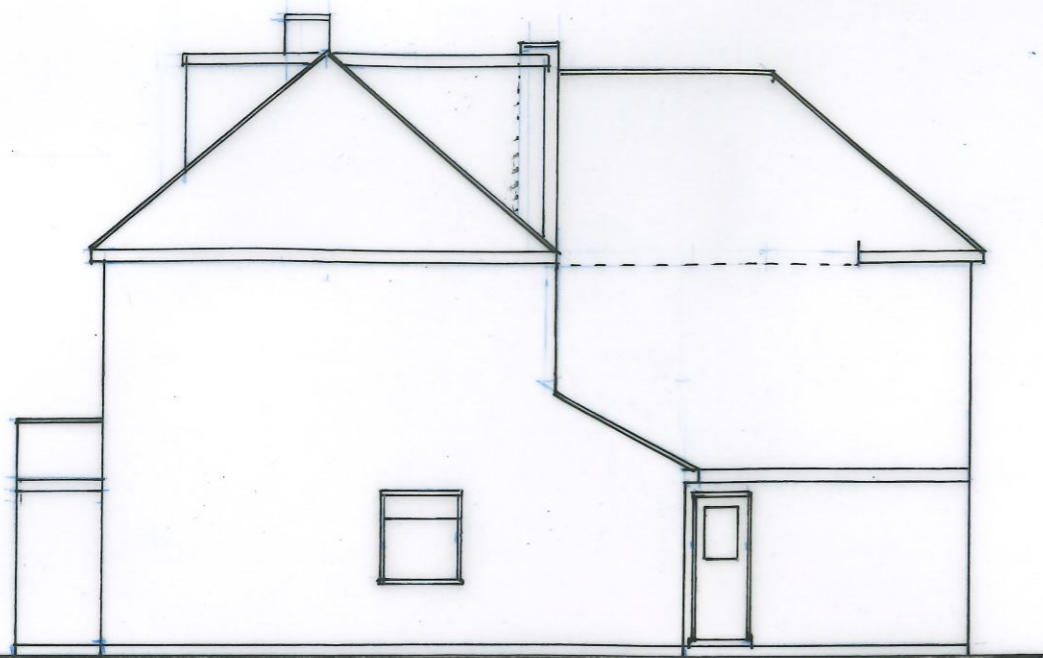


EXISTING SIDE

VERTICAL TILE
CLADDING

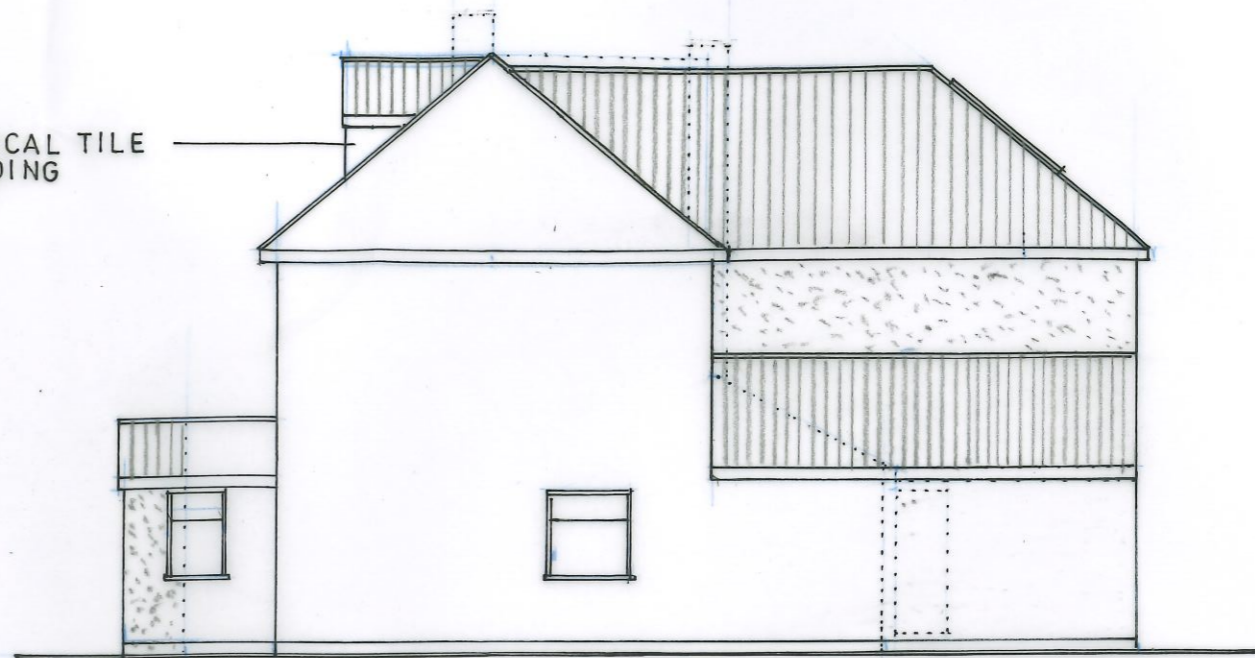


PROPOSED SIDE

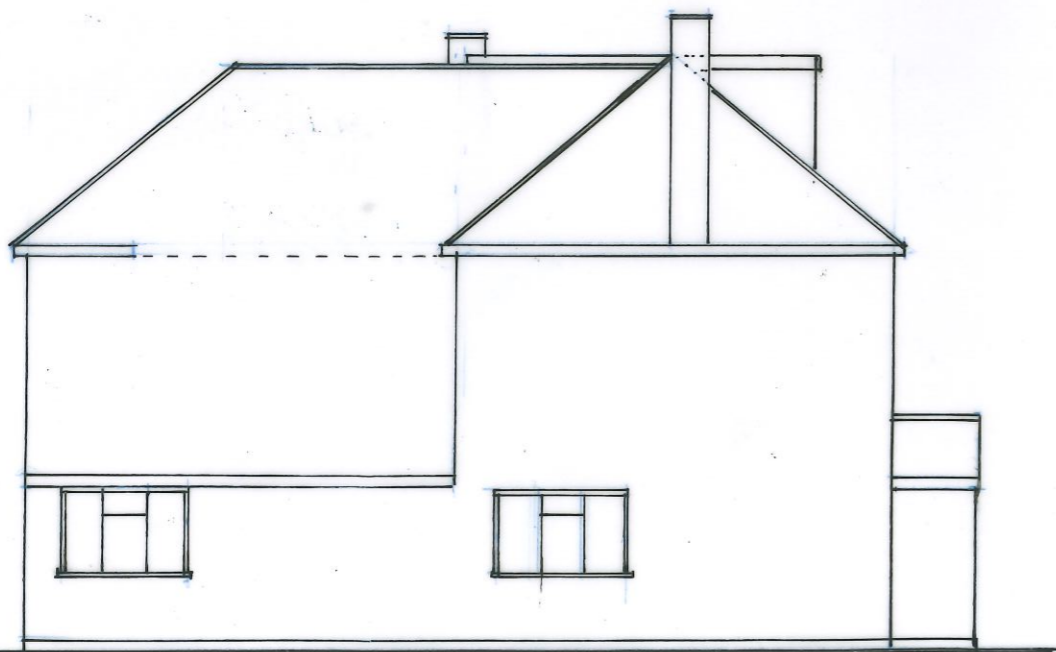

EXISTING SIDE

ROOF LIGHTS
TILES TO MATCH

RENDER TO
MATCH

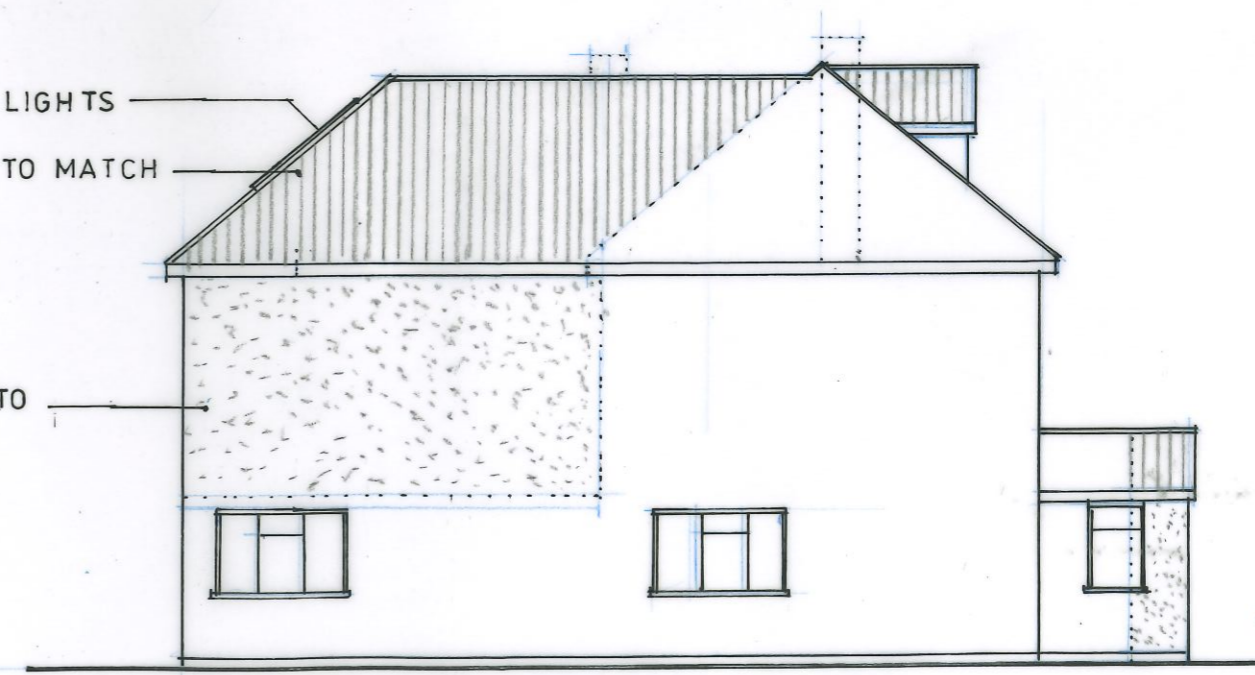

PROPOSED SIDE

0 1 2 3 4 5 6 7 8 9 10m

SCALE - 1:100

17 BLOSSOM WAY HILLINGDON UB10 9LL	EXISTING & PROPOSED SIDE ELEVATIONS	
	SCALE - 1:100	DATE - FEB. 2026
	DRG.No. KS/2026/05	REV -