

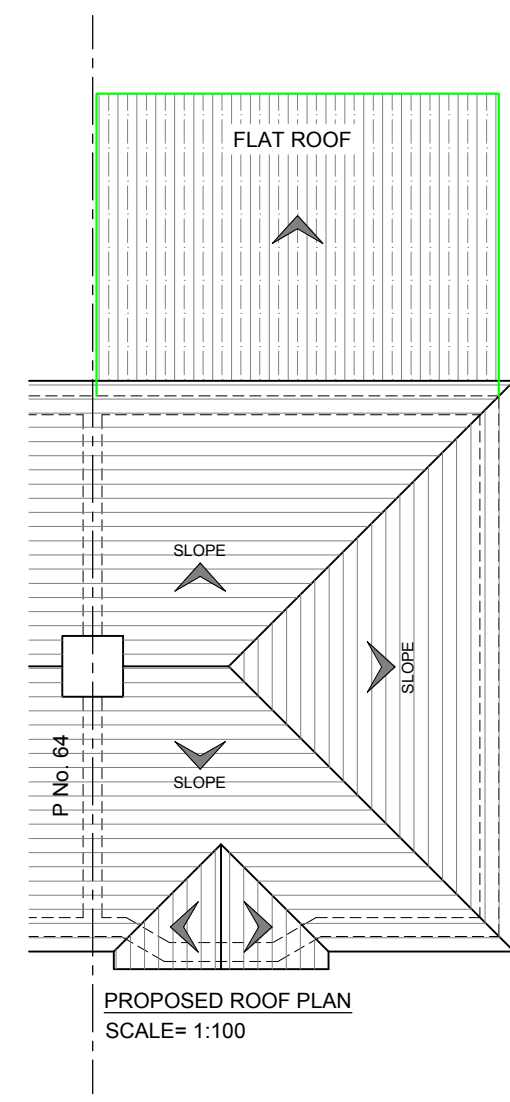


Rev.No	DATE	REV. NOTE
CAD REF		

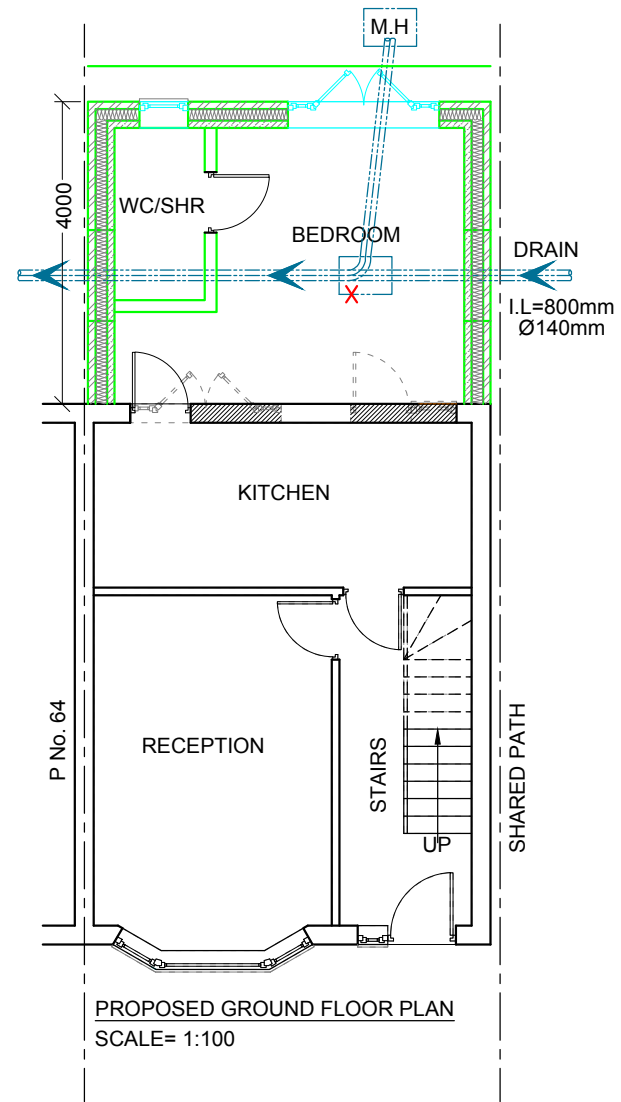

Project Title		
<b>SINGLE STOREY REAR EXTENSION</b>		
Layout Name		
<b>EXISTING &amp; PROPOSED FLOOR PLANS</b>		
Client	MR. JARNAIL SINGH.	
Site	62 BOTWELL LN, HAYES, UB3 2AE.	
Drawn By	Designed By	
LT	SA	
Drawing No	Revision No	
68BW/A-002		
Compass	Date	Scale
	04-MAY-2026	1:100@A3
	Project No	Sheet No
		-
HEAD OFFICE :		
S A Design & Management Ltd saudahmad67@gmail.com		
Phone : 0044 7930880404		
THIS DRAWING IS A COPYRIGHT OF S A DESIGN & MANAGEMENT LTD AND MUST NOT BE DUPLICATED OR REPRODUCED WITHOUT PERMISSION FROM THE COMPANY.		

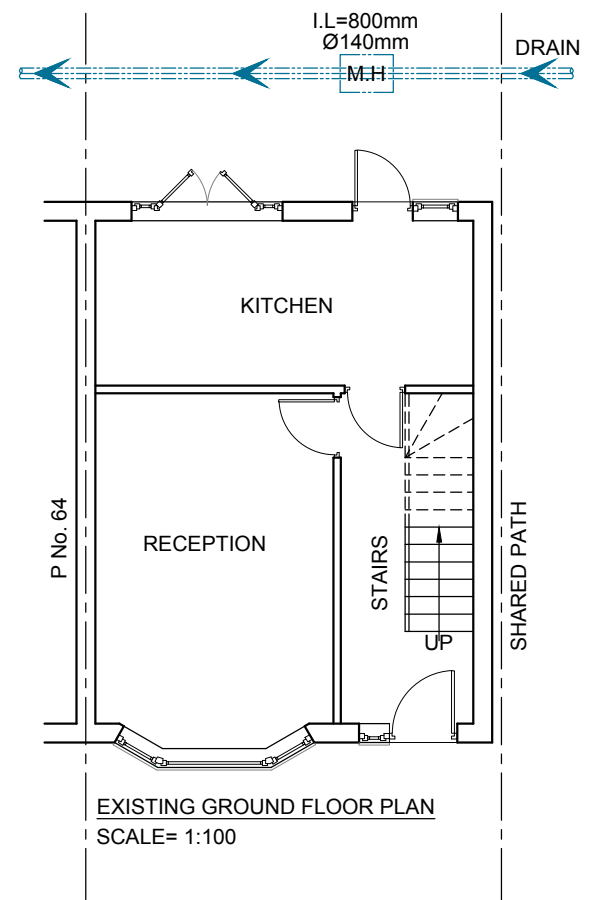