




EXISTING EAST ELEVATION
SCALE= 1:100

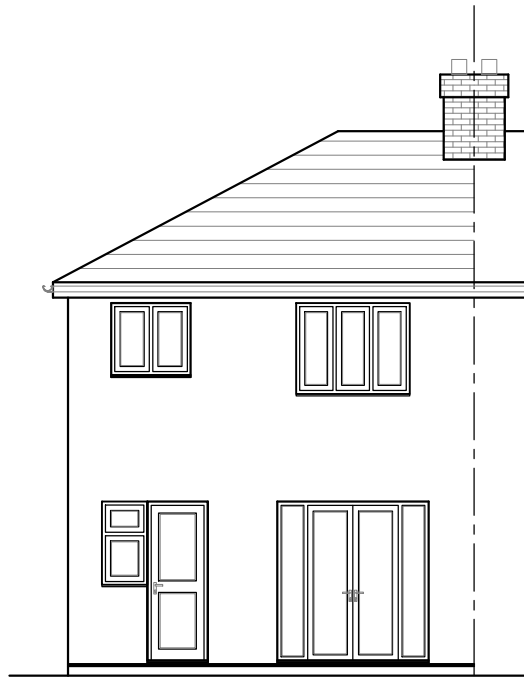

EXISTING REAR ELEVATION
SCALE= 1:100

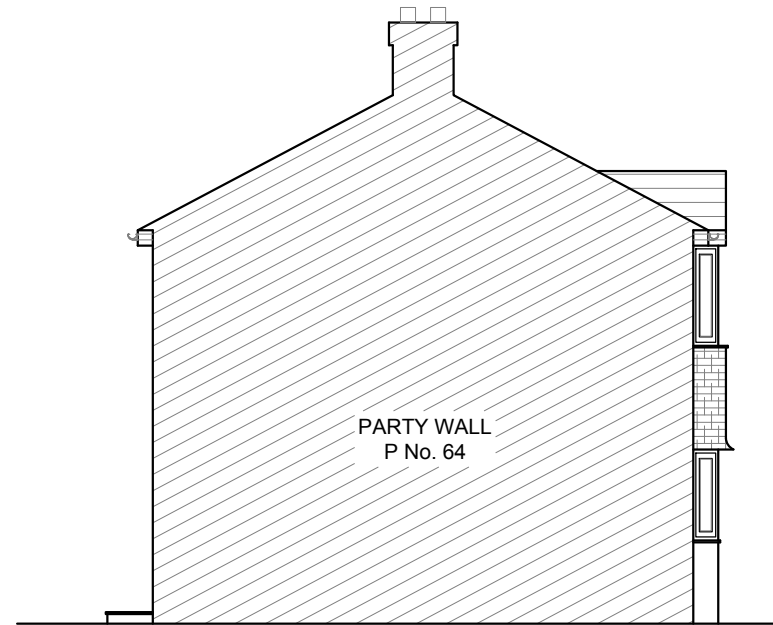


EXISTING WEST (P-No.64) ELEVATION
SCALE= 1:100

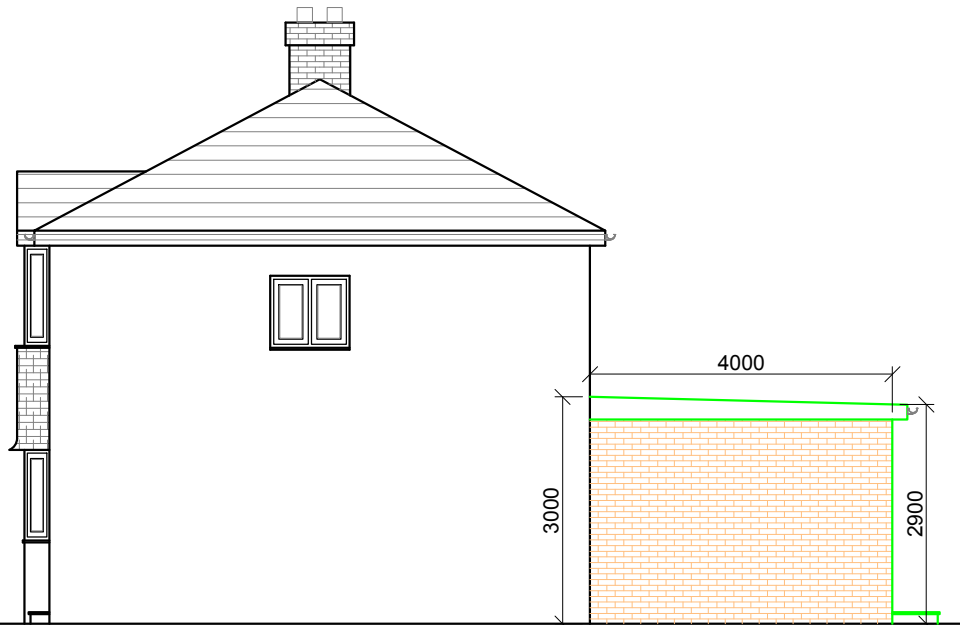

PROPOSED EAST ELEVATION
SCALE= 1:100



PROPOSED REAR ELEVATION
SCALE= 1:100

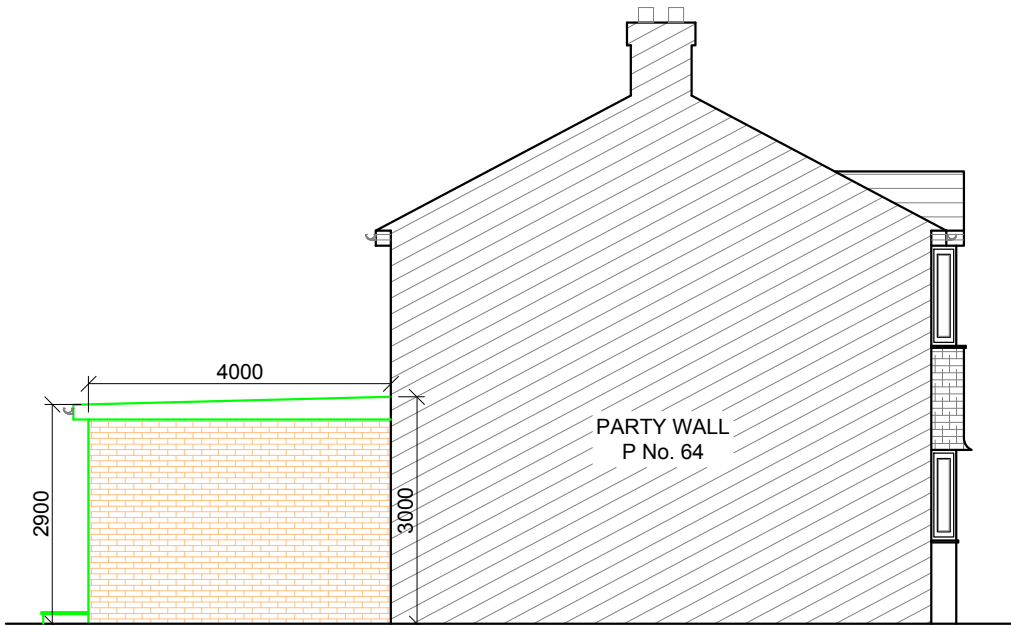

PROPOSED WEST (P-No.64) ELEVATION
SCALE= 1:100

Rev.No	DATE	REV. NOTE
CAD REF		

Project Title
EXISTING & PROPOSED ELEVATIONS

Layout Name
PROPOSED SECTION "A-A"

Client MR. JARNAIL SINGH.

Site 62 BOTWELL LN, HAYES, UB3 2AE.

Drawn By LT Designed By SA

Drawing No 68BW/A-003 Revision No

Compass	Date	Scale
	04-MAY-2026	1:100@A3
	Project No	Sheet No

HEAD OFFICE :
S A Design & Management Ltd
saudahmad67@gmail.com
Phone :
0044 7930880404

THIS DRAWING IS A COPYRIGHT OF S A DESIGN & MANAGEMENT LTD AND MUST NOT BE DUPLICATED OR REPRODUCED WITHOUT PERMISSION FROM THE COMPANY.

