




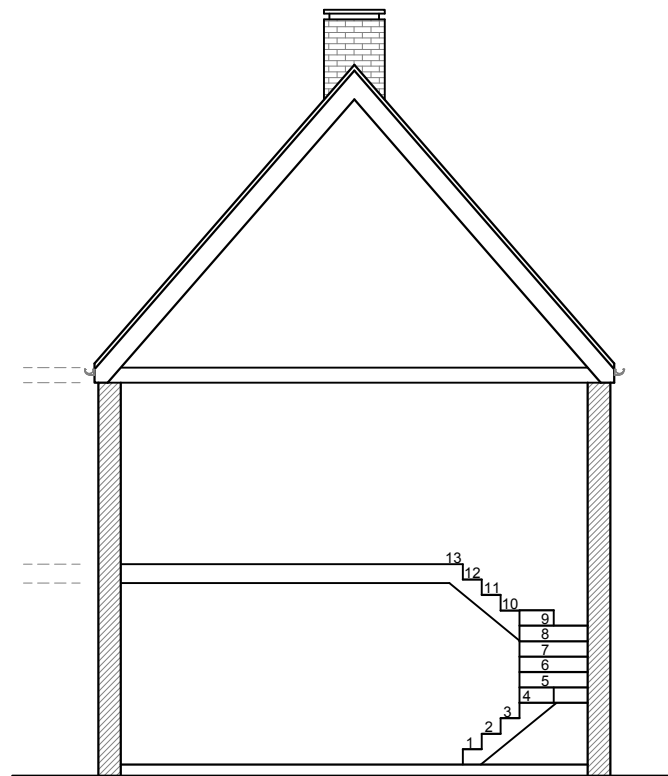


EXISTING SECTION
SCALE= 1:100

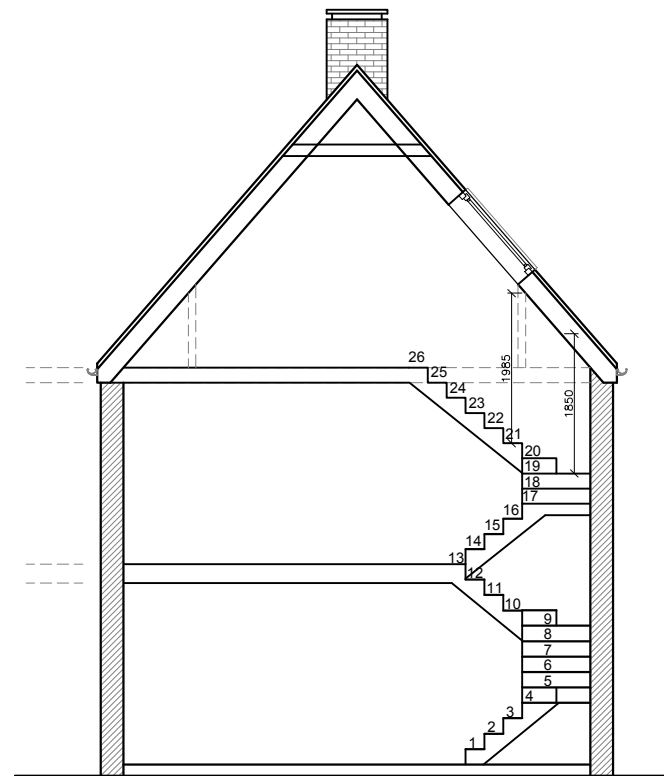

PROPOSED SECTION
SCALE= 1:100

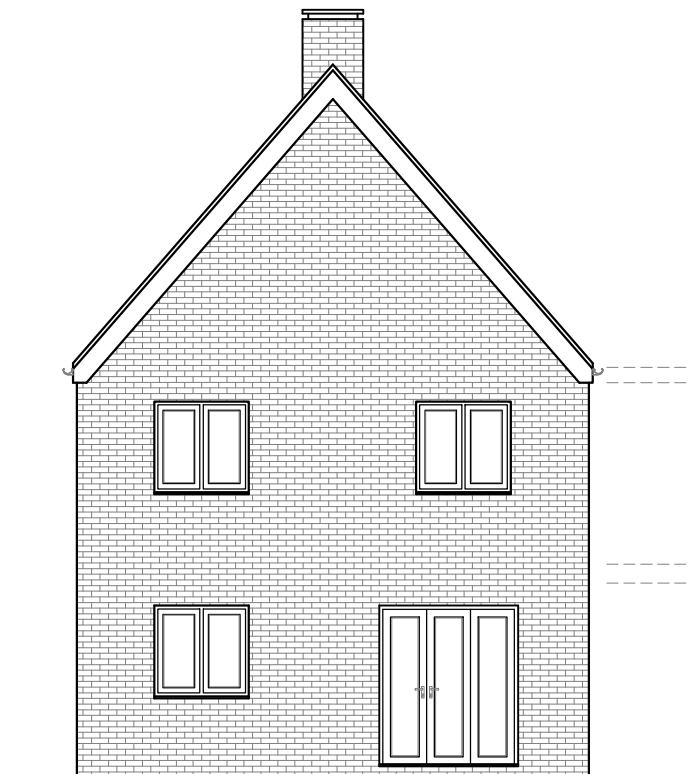

EXISTING REAR ELEVATION
SCALE= 1:100

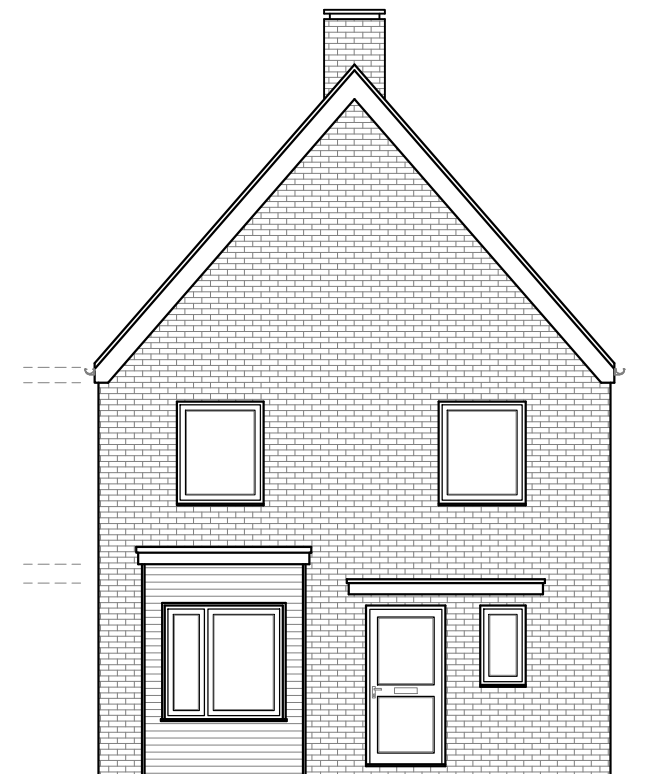

EXISTING FRONT ELEVATION
SCALE= 1:100

Rev.No	DATE	REV. NOTE
CAD REF		

Project Title		
LOFT CONVERSION		
Layout Name		
EXISTING & PROPOSED SECTIONS & ELEVATIONS		
Client	DR. SHAFIQ ANWAR	
Site	22 BURBRIDGE GDNS UXBRIDGE, UB10 0GE	
Drawn By	Designed By	
LT	SA	
Drawing No	Revision No	
22UB/A-003		
Compass	Date	Scale
	02-MAY-2026	1:100
	Project No	Sheet No
		-
HEAD OFFICE : S A Design & Management Ltd saudahmad67@gmail.com Phone : 0044 7930880404		
THIS DRAWING IS A COPYRIGHT OF S A DESIGN & MANAGEMENT LTD AND MUST NOT BE DUPLICATED OR REPRODUCED WITHOUT PERMISSION FROM THE COMPANY.		

