




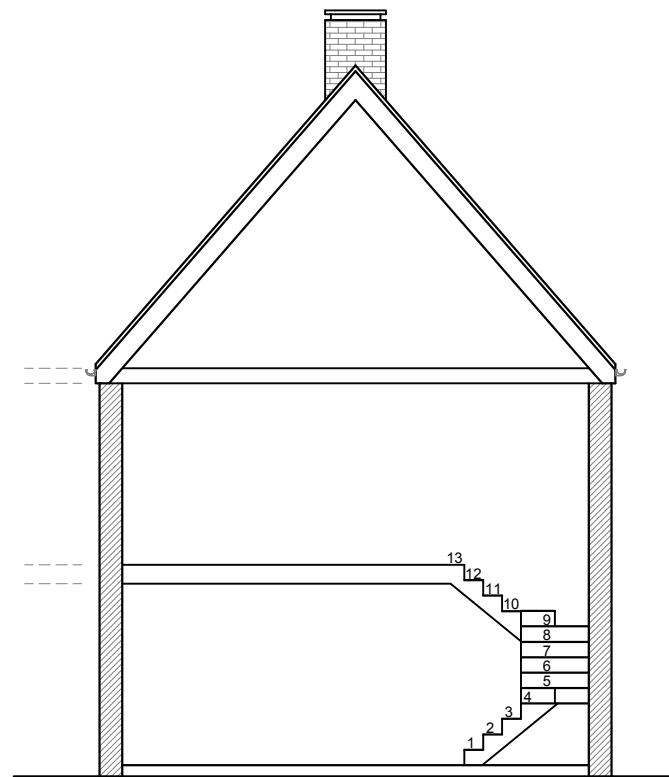


EXISTING SECTION
SCALE= 1:100

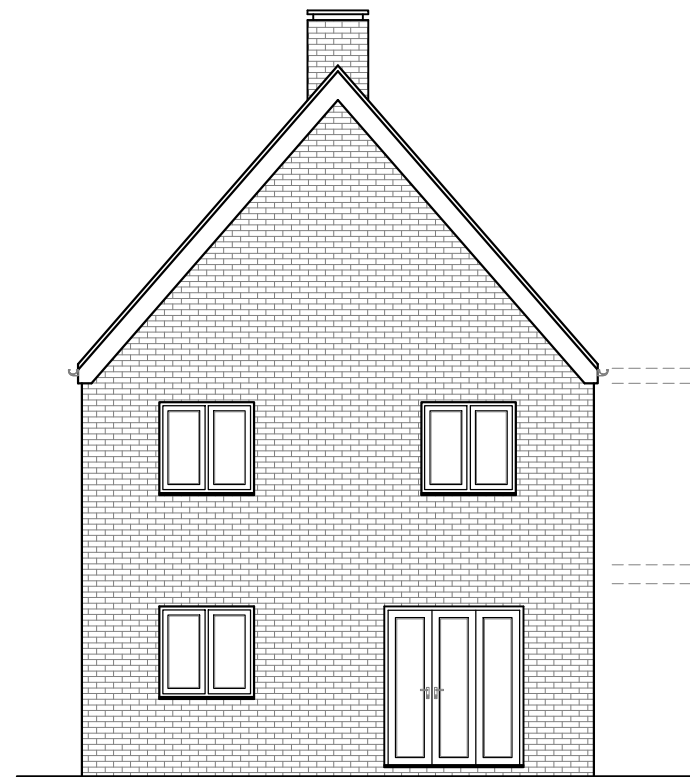


EXISTING REAR ELEVATION
SCALE= 1:100

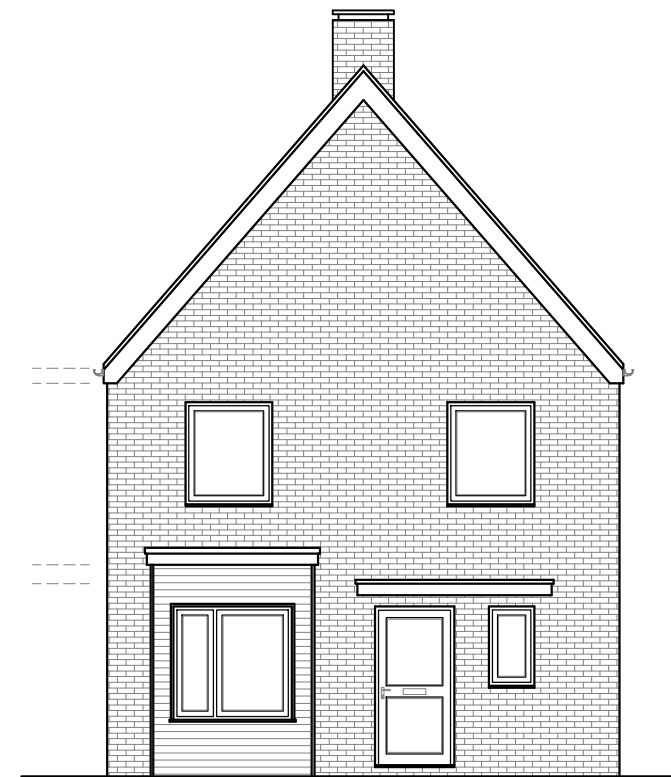


EXISTING FRONT ELEVATION
SCALE= 1:100

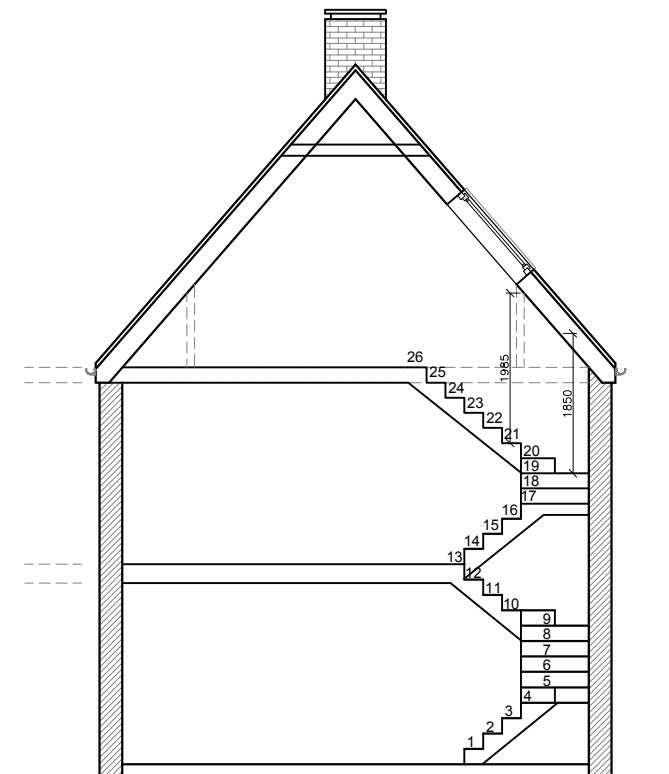

PROPOSED SECTION
SCALE= 1:100

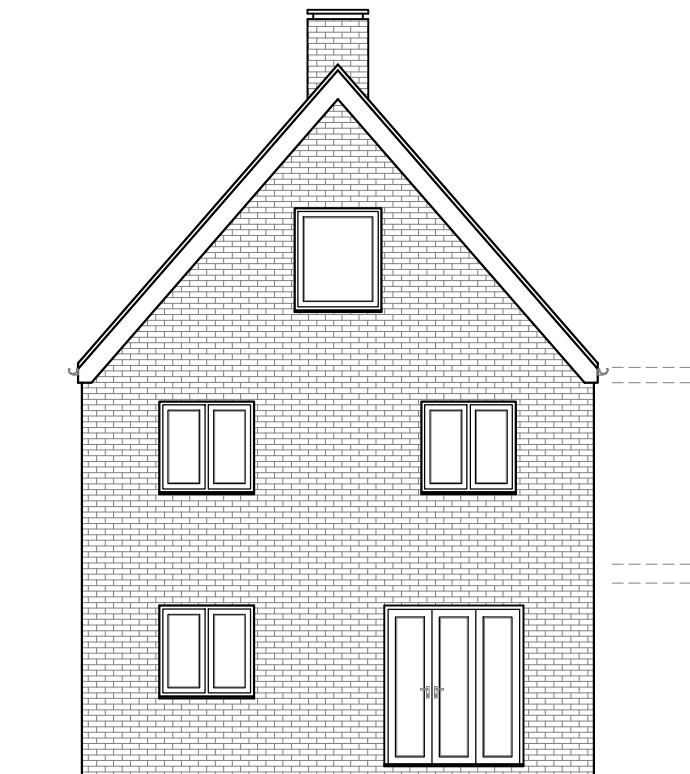

PROPOSED REAR ELEVATION
SCALE= 1:100

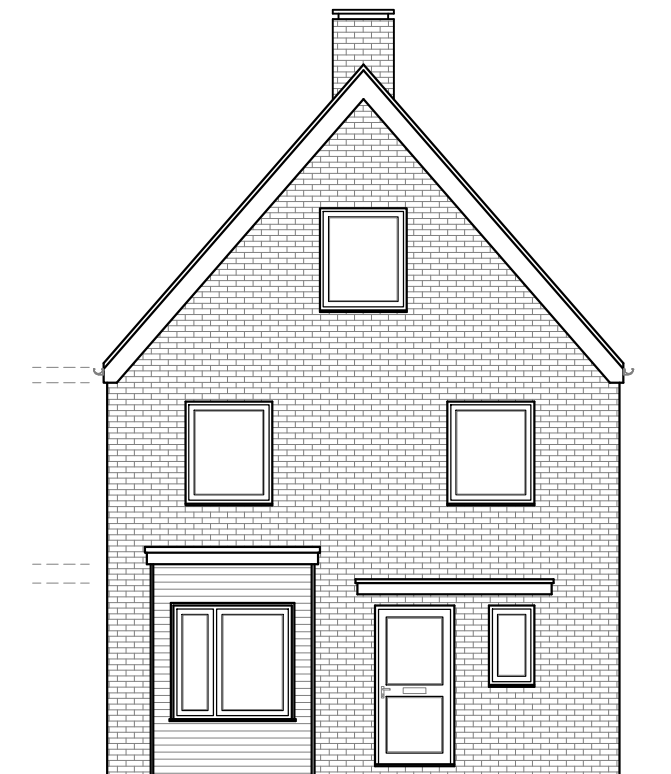

PROPOSED FRONT ELEVATION
SCALE= 1:100

Rev.No	DATE	REV. NOTE
CAD REF		

REV. (01):

- REMOVED VELUX WINDOW IN BEDROOM-1, TOWARDS NO.20
- WALL WINDOWS PROPOSED TO FRONT AND REAR GABLE WALLS FOR BOTH BEDROOMS

Project Title		
LOFT CONVERSION		
Layout Name		
EXISTING & PROPOSED FRONT & REAR ELEVATIONS		
Client	DR. SHAFIQ ANWAR	
Site	22 BURBRIDGE GDNS UXBRIDGE, UB10 0GE	
Drawn By		Designed By
LT		SA
Drawing No		Revision No
22UB/A-003		01
Compass	Date	Scale
	10-JUL-2026	1:100
	Project No	Sheet No
		-
HEAD OFFICE : S A Design & Management Ltd saudahmad67@gmail.com Phone : 0044 7930880404		
THIS DRAWING IS A COPYRIGHT OF S A DESIGN & MANAGEMENT LTD AND MUST NOT BE DUPLICATED OR REPRODUCED WITHOUT PERMISSION FROM THE COMPANY.		

