




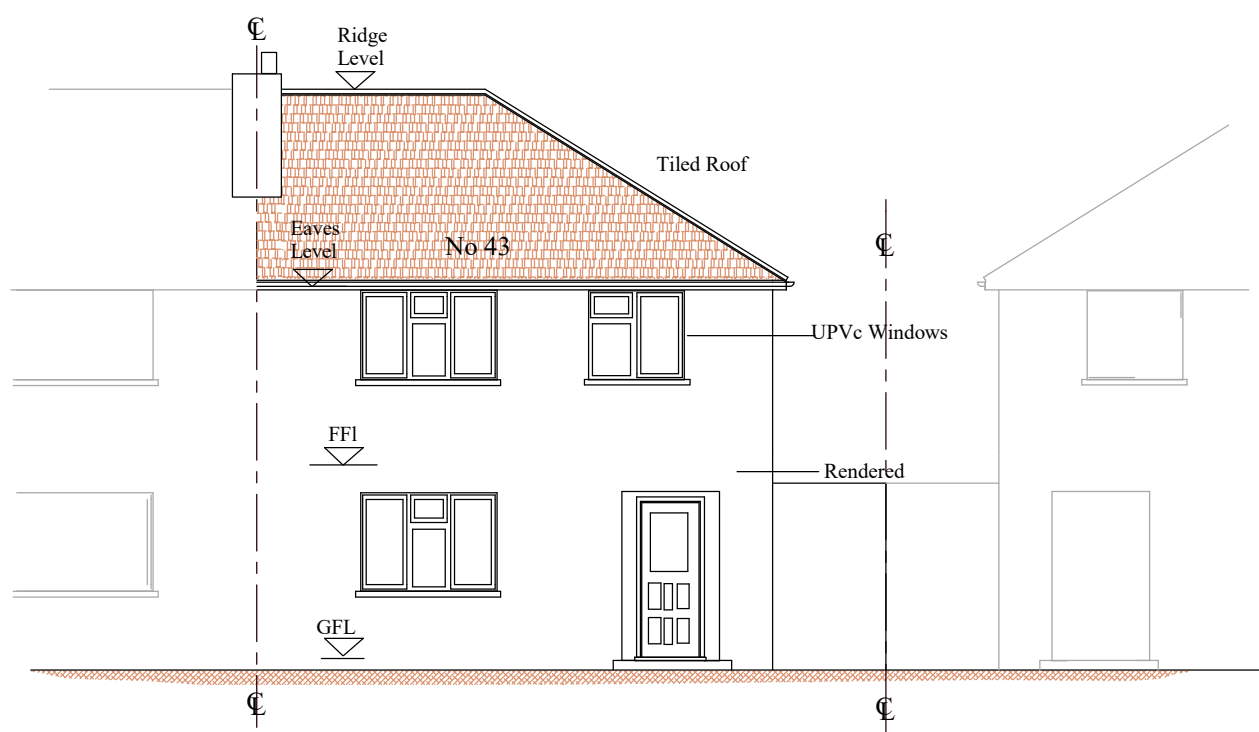


EXISTING FRONT ELEVATION

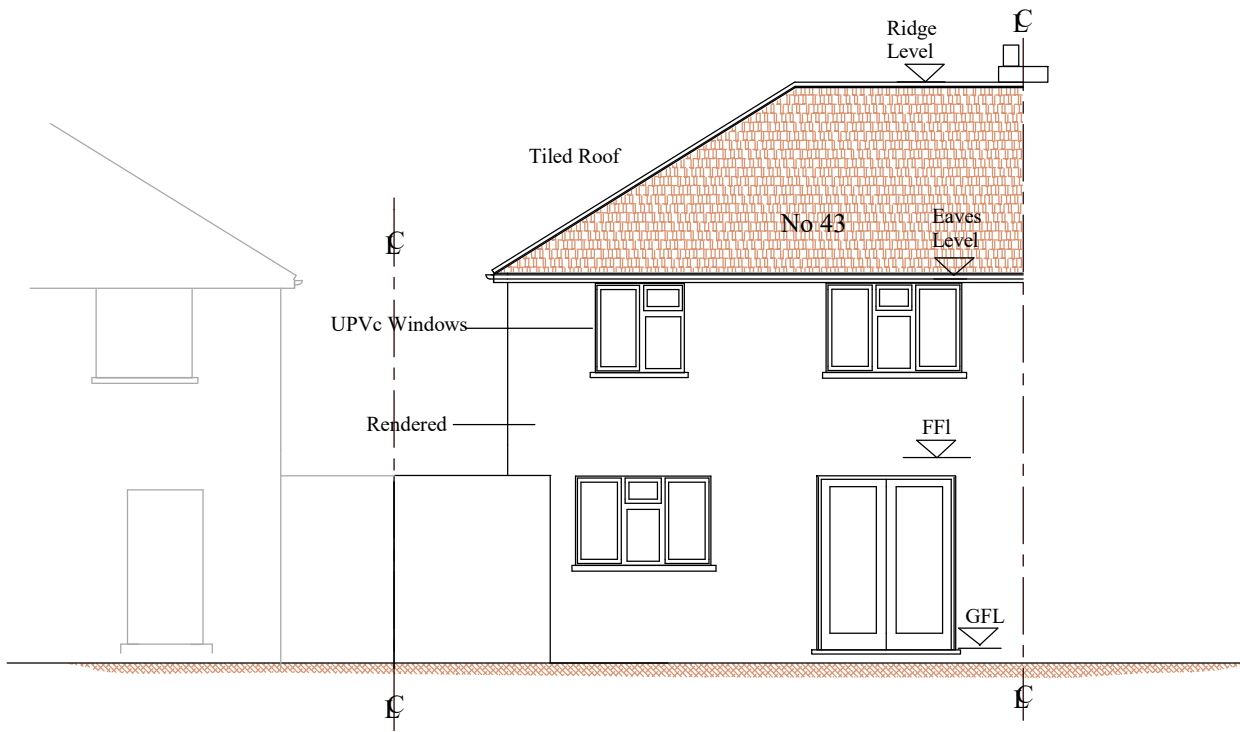


EXISTING REAR ELEVATION

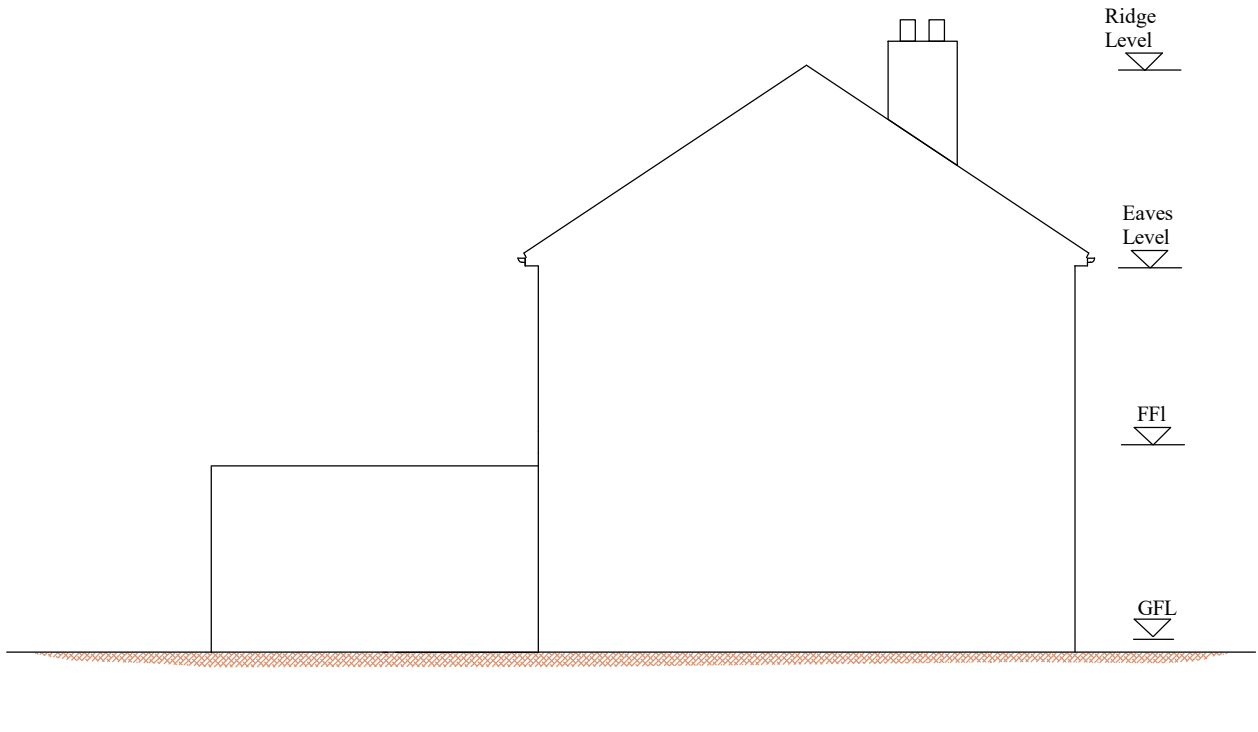


EXISTING SIDE ELEVATION

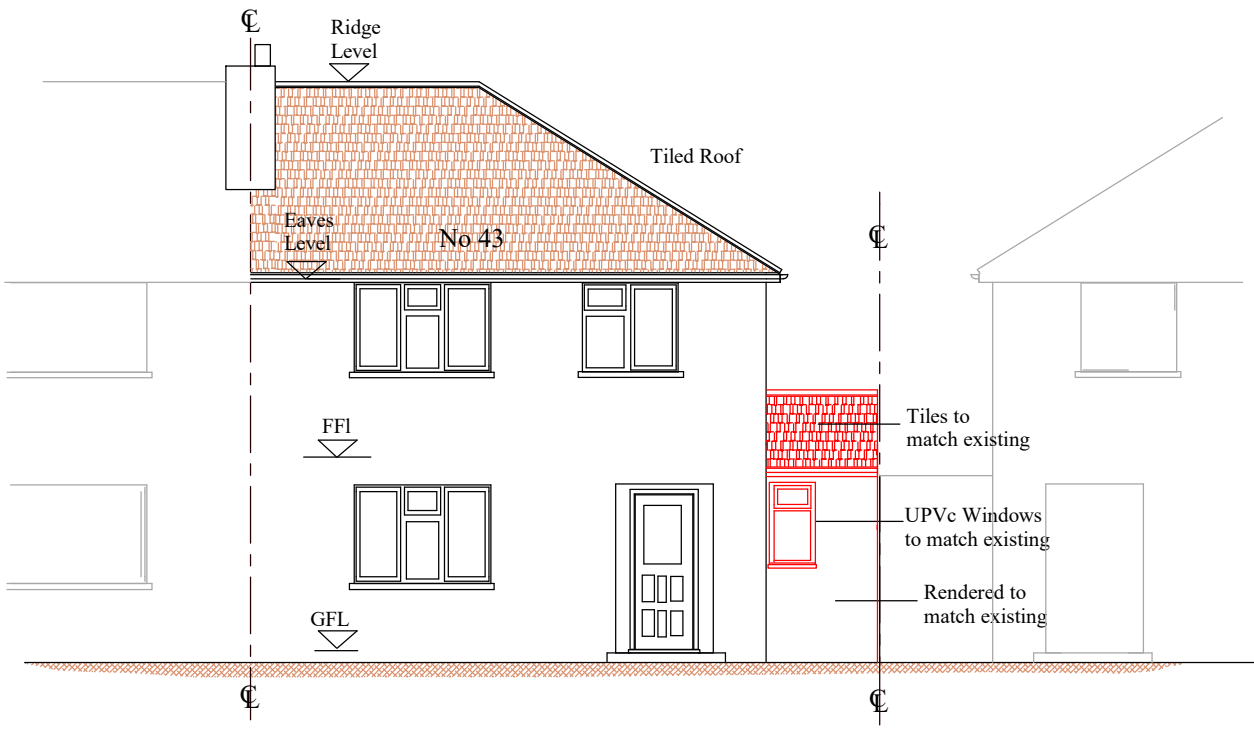

PROPOSED FRONT ELEVATION

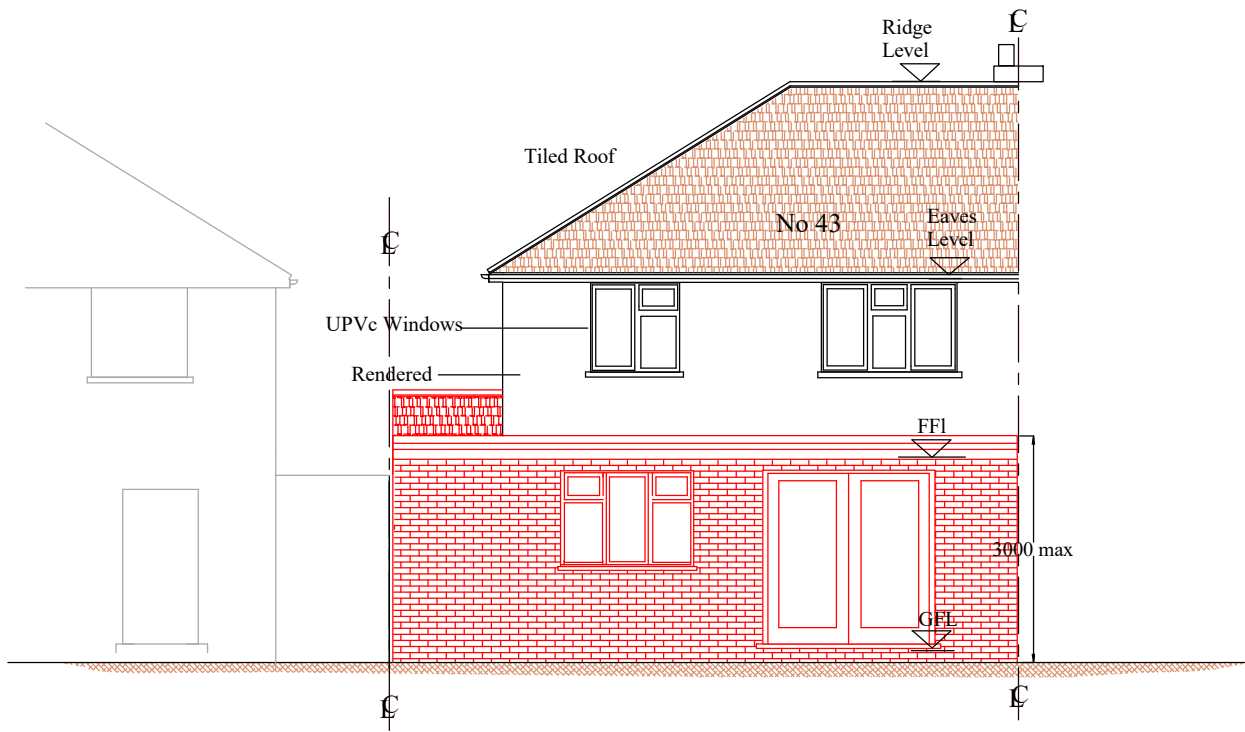


PROPOSED REAR ELEVATION

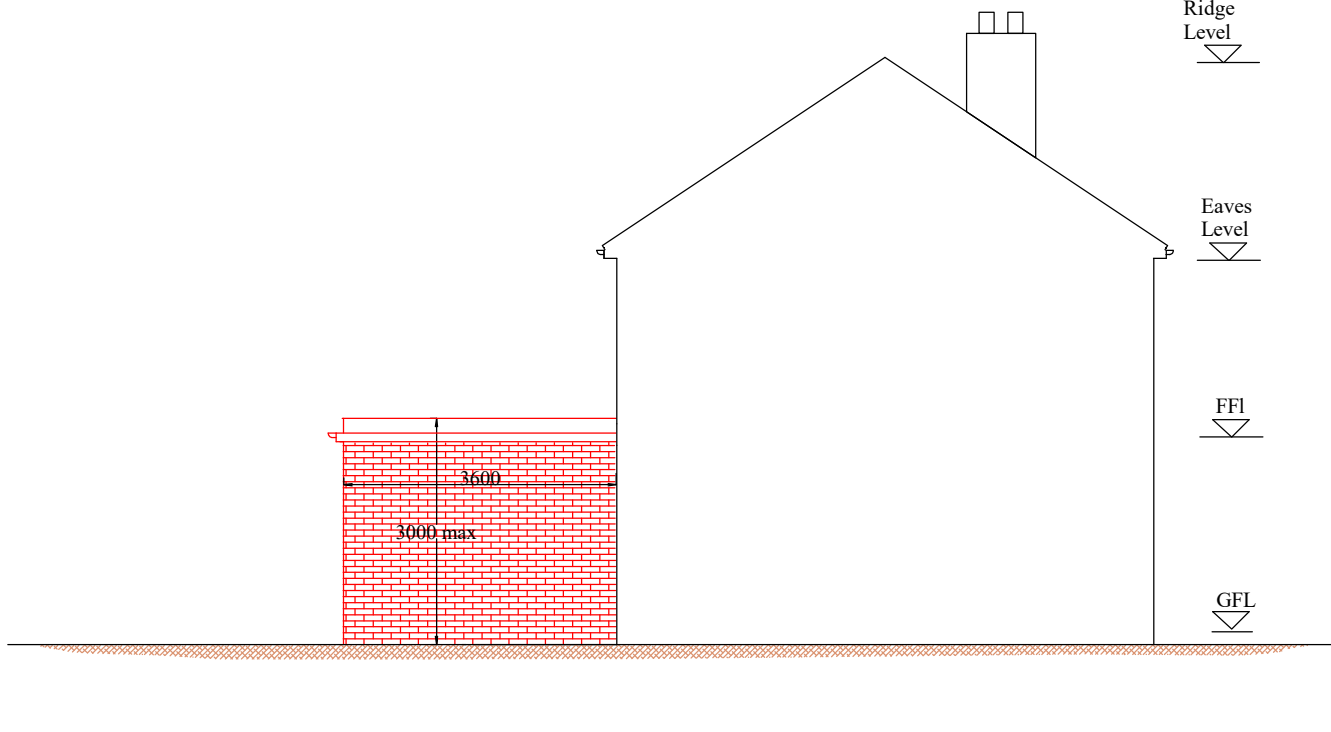

PROPOSED SIDE ELEVATION



EXISTING SIDE ELEVATION

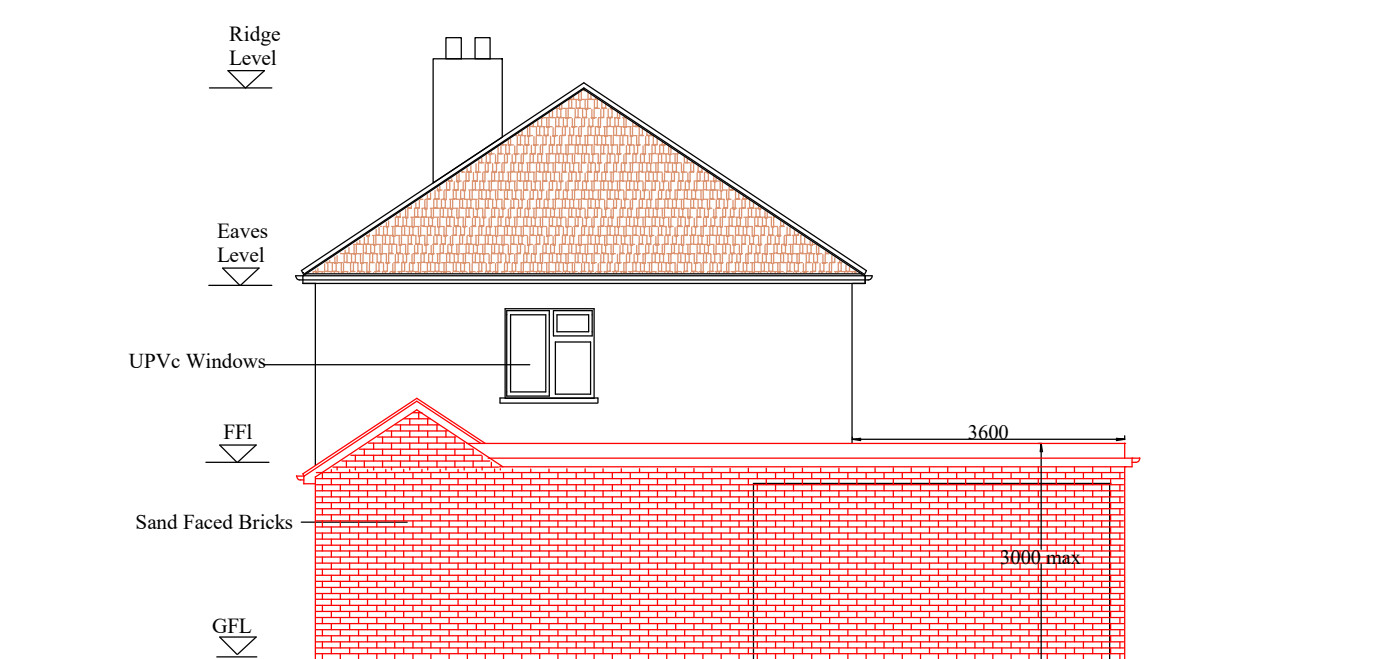

PROPOSED SIDE ELEVATION

Notes;  
1 Refer Drawing No P4301 for Notes

| Revision | Description                                      | Date     |
|----------|--------------------------------------------------|----------|
| A        | Depth reduced to 3.6m and rear elevation amended | 05/07/26 |

Project; 43 Skipton Drive  
Hayes, UB3 1PN

Project Title;  
Proposed Single Storey  
Side and Rear Extension

Drawing No; P4302 Revision; A

Date; May 2026 Drawn by; AS  
Scale; 1/100 @A2 Chkd by; MK

Line Design Ltd  
17A King Edward Road  
Ruislip, Middlesex,  
HA4 7AE  
Tel: 07904 579357,  
email: linedesign20@gmail.com

Scale 1/100 0m 2m 4m 6m 8m 10m