

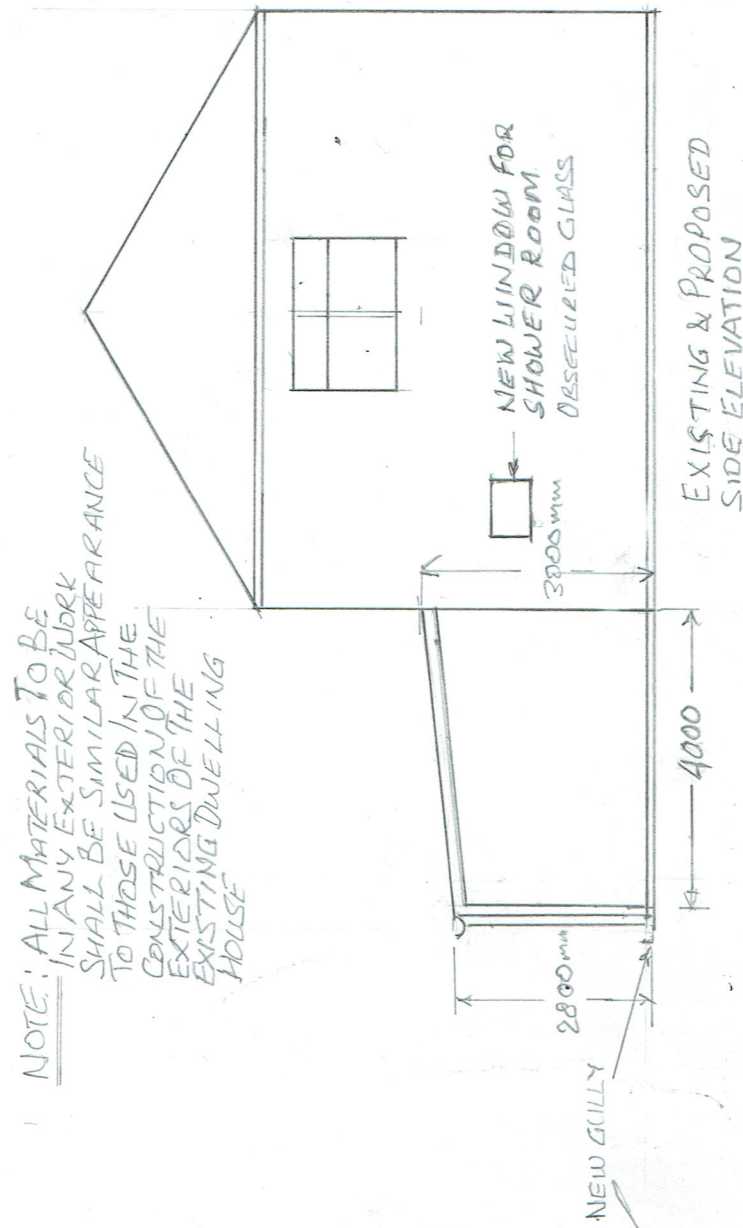


NOTE: ALL MATERIALS TO BE IN ANY EXTERIOR WORK SHALL BE SIMILAR APPEARANCE TO THOSE USED IN THE CONSTRUCTION OF THE EXTERIORS OF THE EXISTING DWELLING HOUSE

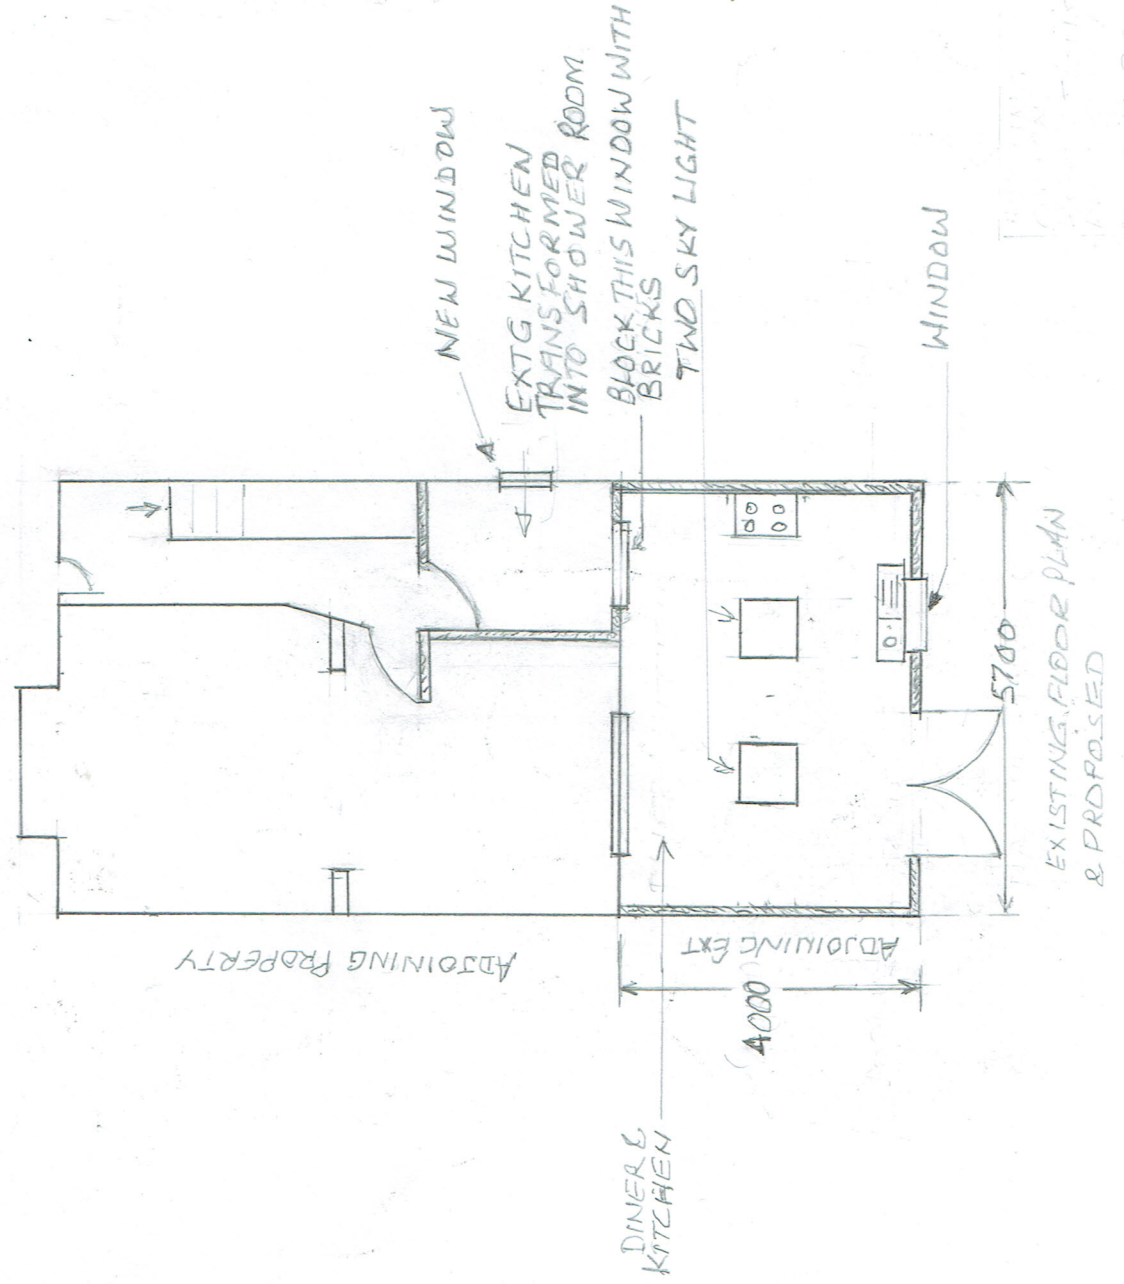

SCALE 1:100

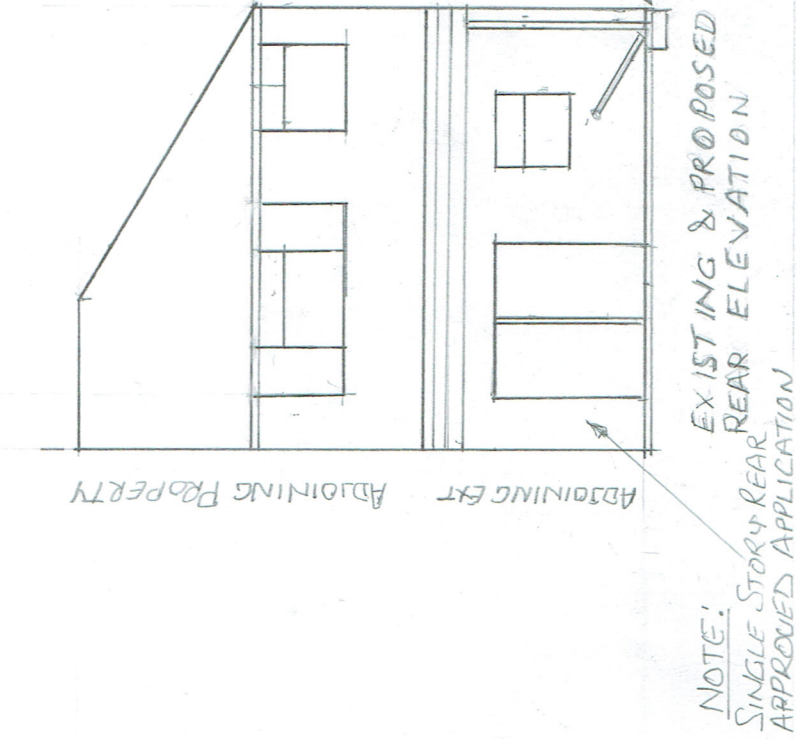

PROJECT	5 NIMBOURNE AVE HAYES UB4 0HG
DRAWING	PROPOSED FLOOR PLANS & ELEVATIONS
SCALE	1:100 @ A3
DATE	MAY 2026
PAGE	1 OF 1
STATUS	PLANNING DRAWINGS