



Proposed Front Elevation
Scale = 1:100



Existing Front Elevation
Scale - 1:100

Hip to Gable
 $6600 / 2 \times 4.15 \times 3 \times 0.3 = 13.32 \text{ m}^3$


Dormer Volume
 $5.6 \times 2.77 \times 2.4 / 2 = 18.61 \text{ m}^3$

Total Voume - $18.61 + 13.32 = 31.93 \text{ m}^3$




Proposed Rear Elevation
Scale 1:100

Materila would
match that of
the main roof

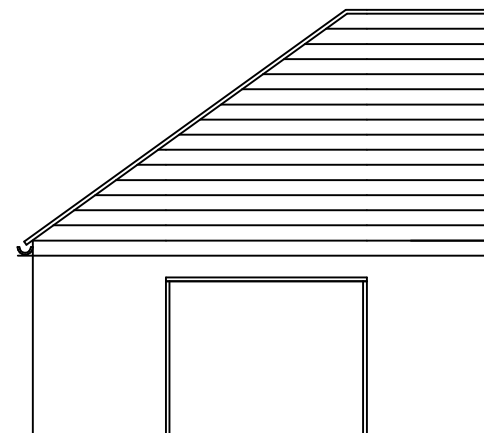

Existing Rear Elevation
Scale 1:100

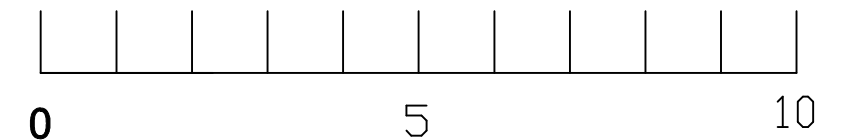

ISMAT ARCHITECTURE ismat.architecture@gmail.com Contact : 07407104269			
Job	18 Diamond Road South Ruislip HA4 0PG		Date Revisions
Client	Miss Suhaila Ismat		
Drawing	Existing and Proposed Front and Rear Elevations		
Date	May 2026	Scale	
		As Shown	
Dep. No.	18/20/04		