

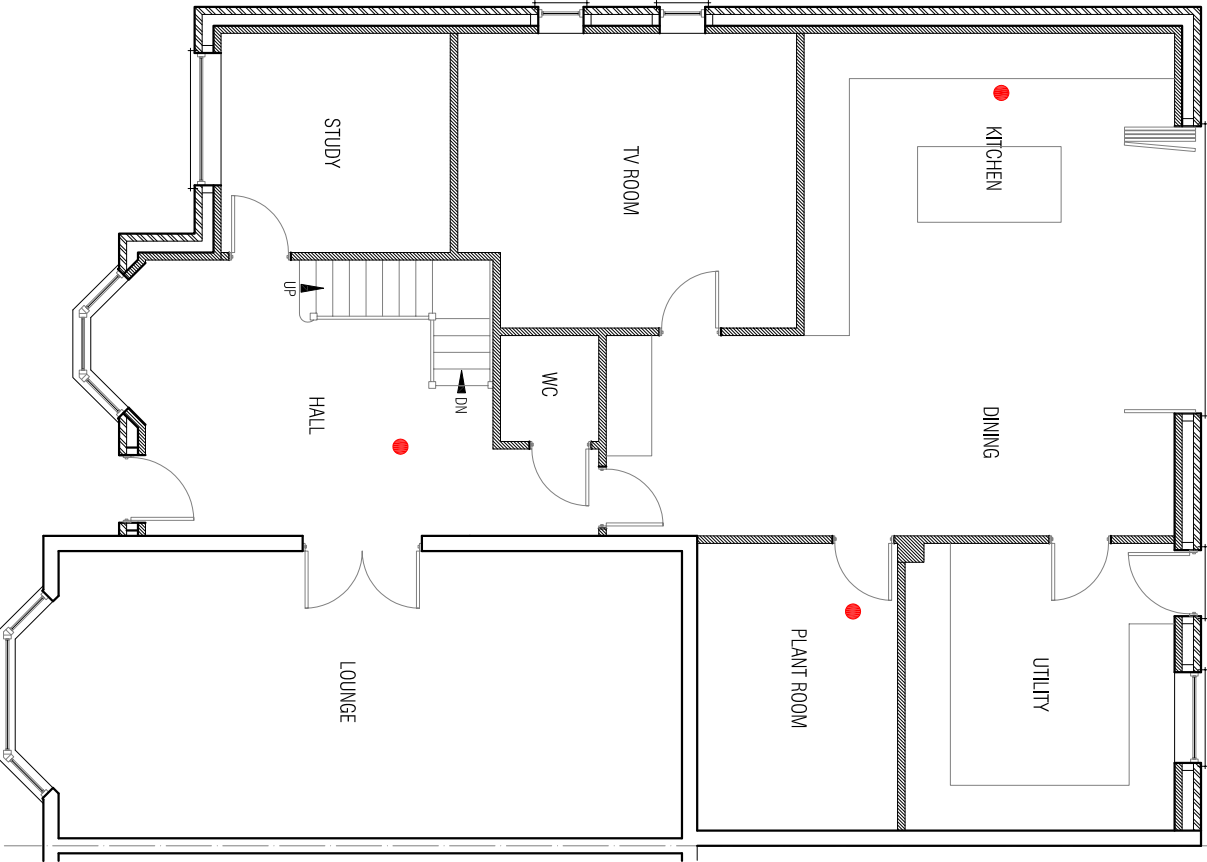
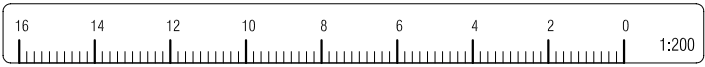


Metres

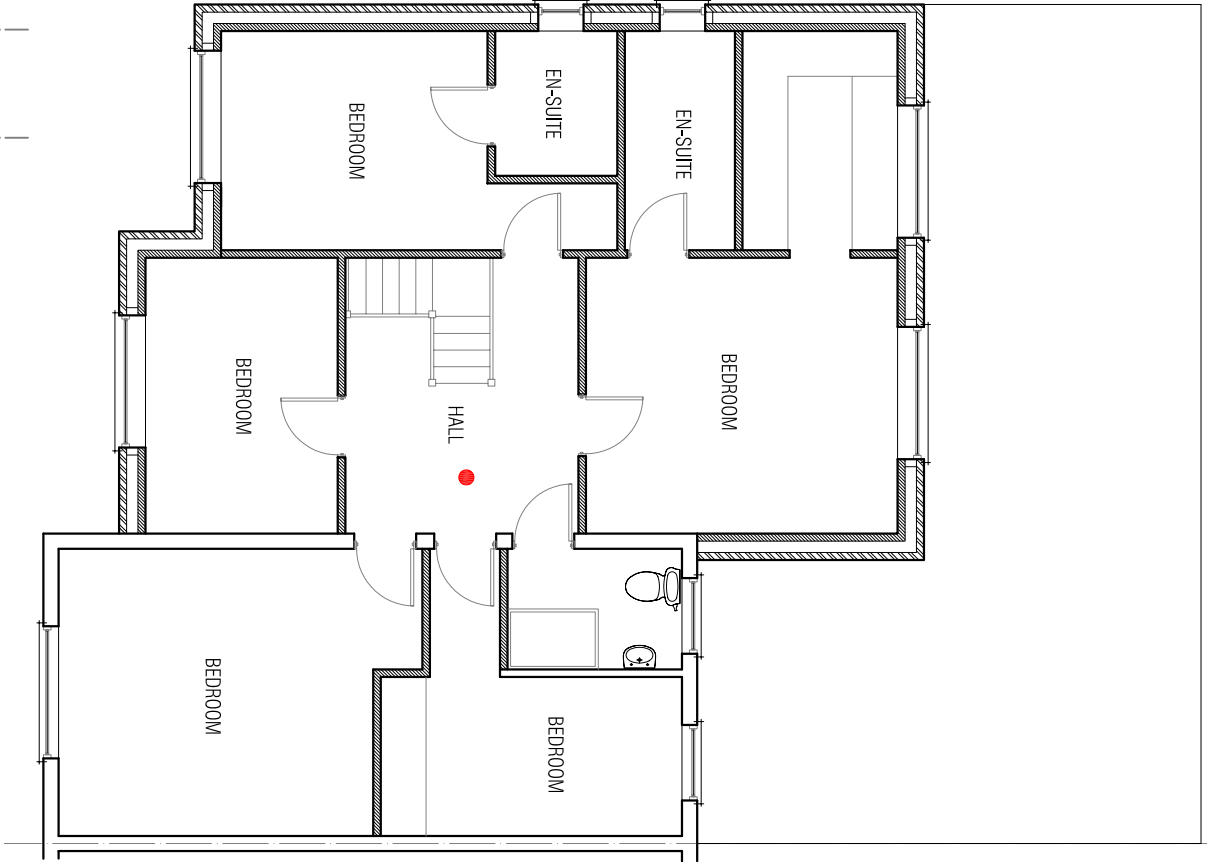



GROUND FLOOR PLAN

FRONT ELEVATION

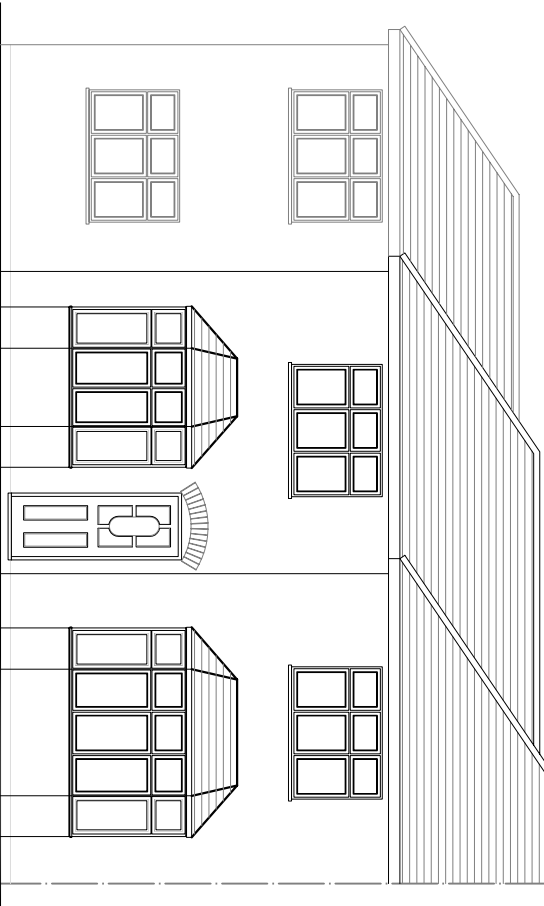

FIRST FLOOR PLAN

REAR ELEVATION

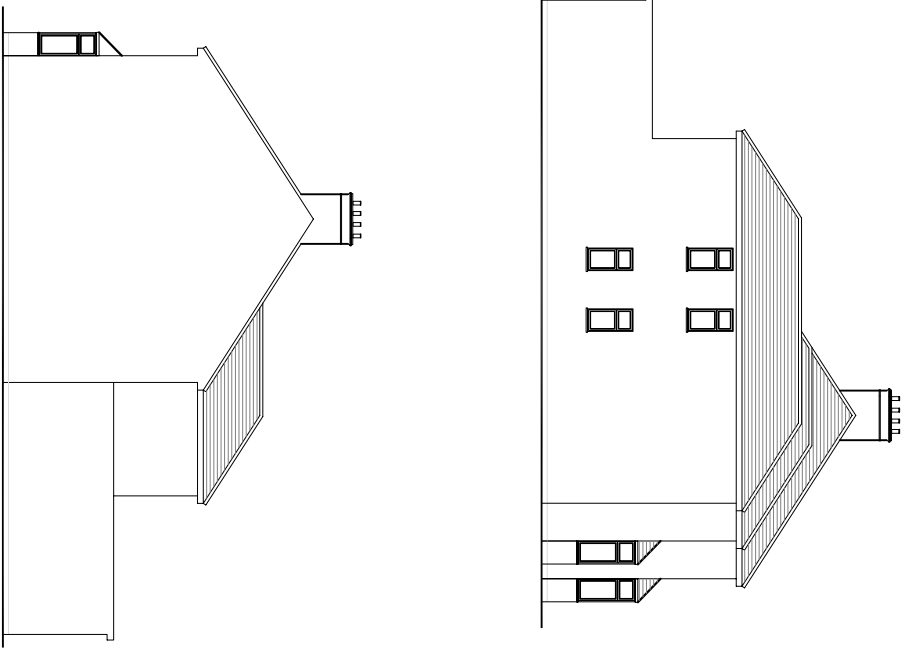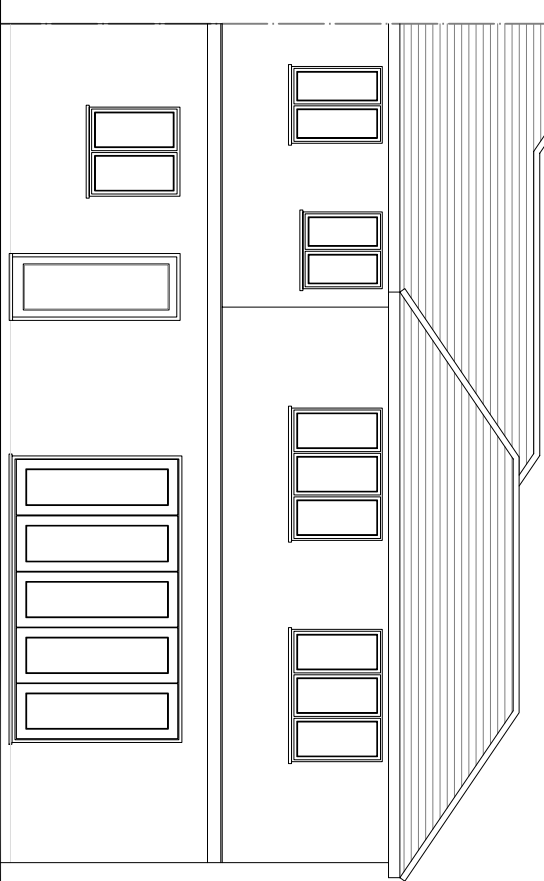

MANN ASSOCIATES
Town Planning & Development
"South Rise" 44 Talbot Drive, Gerrards Cross,
Buckinghamshire, SL9 7HL. Tel: 07956 845 733

Client
MR & MRS BINDRA

Job Title
**56 FAIRWAY AVENUE
WEST DRAUGHTON
MIDDLESEX
UB7 7AN**

Details
PROPOSED PLANS & ELEVATIONS

Drawing
**ERECTION OF 2 STOREY FRONT,
SIDE AND PART REAR AND SINGLE
STOREY REAR EXTENSION TO
DWELLINGHOUSE**

Date
JUNE 2026

Dwg.No
02A

Scale
1:100 & 1:200