




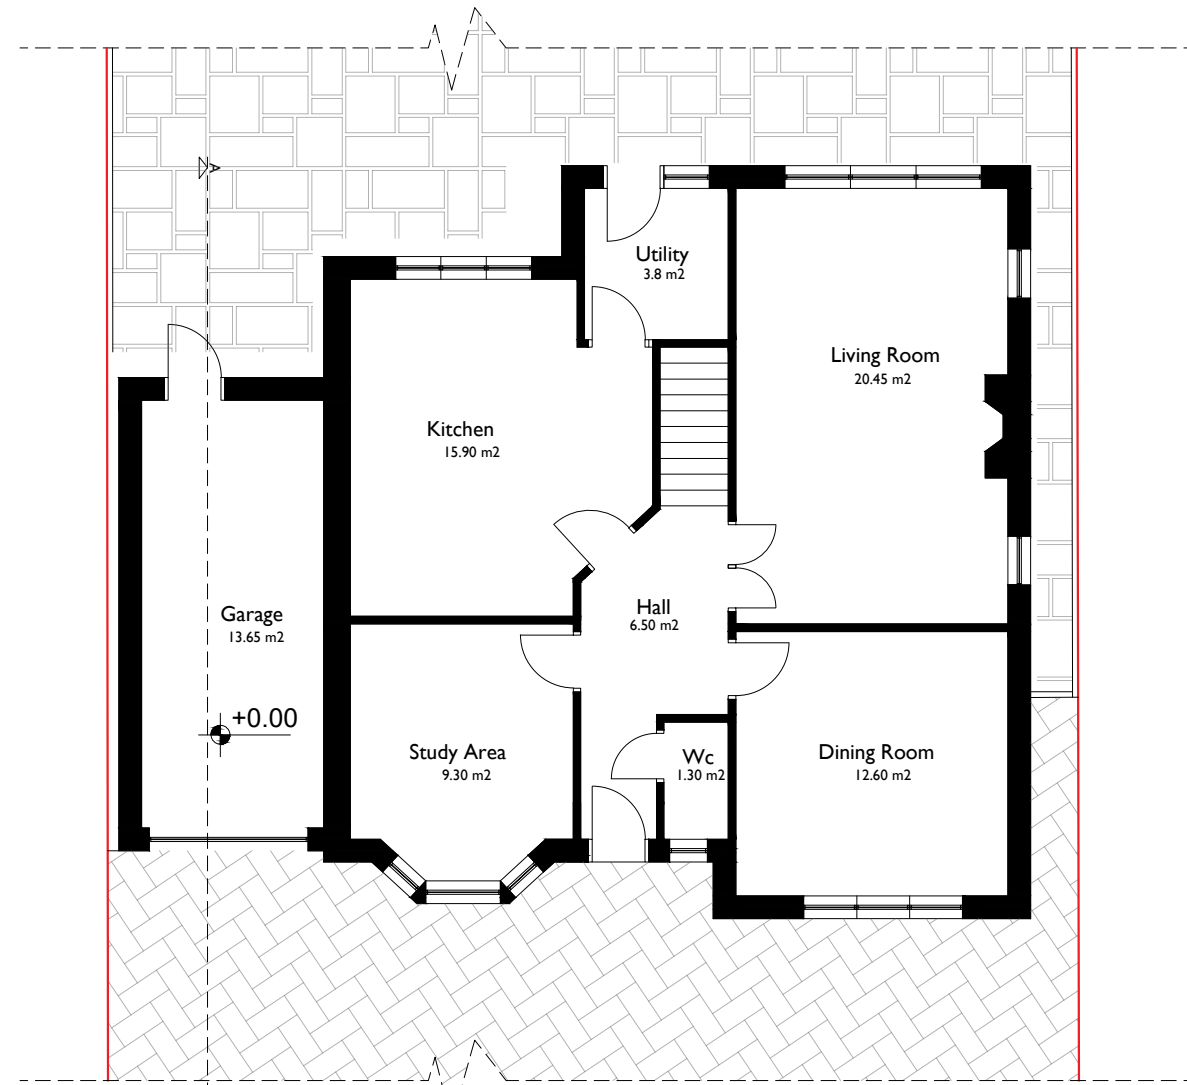


Existing Ground Floor Plan

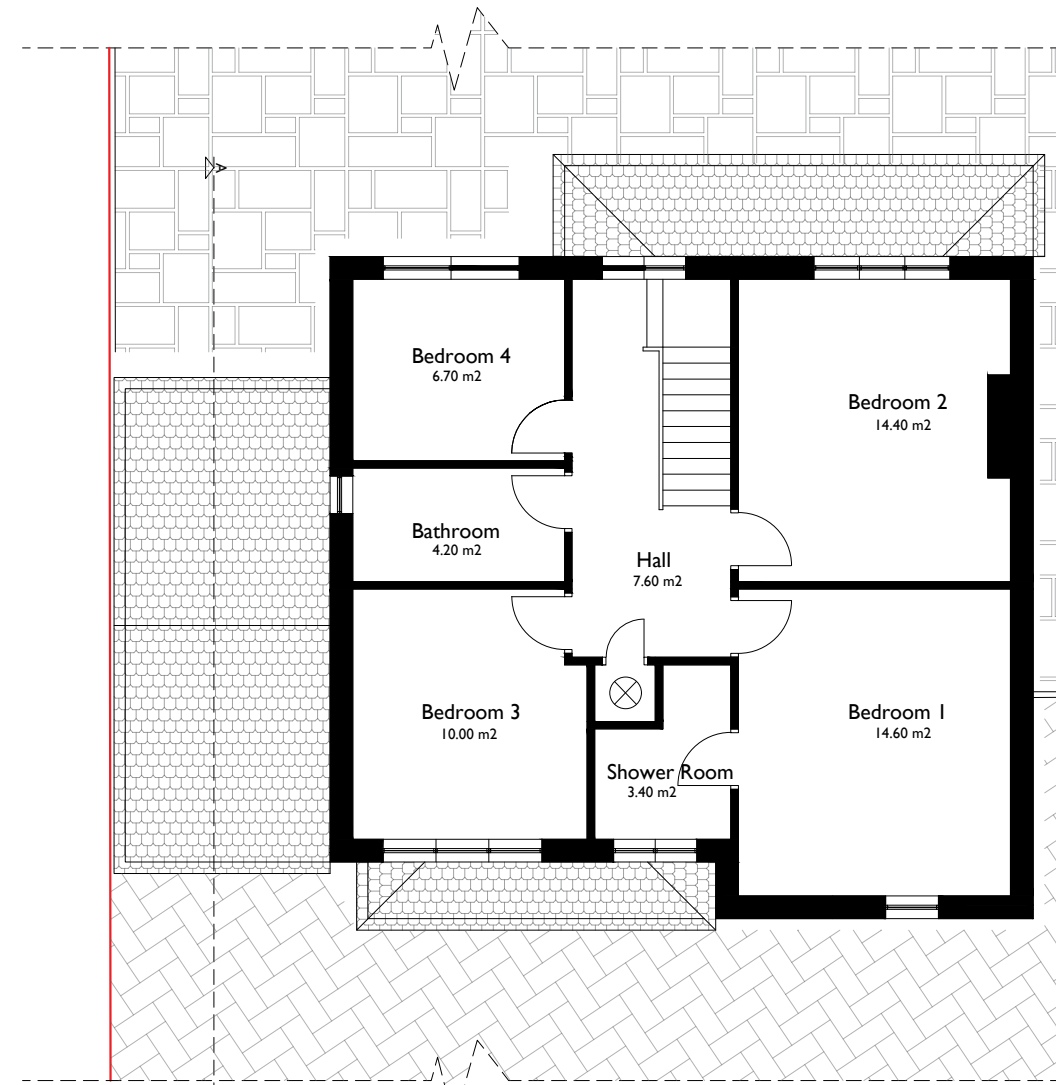


Existing First Floor Plan

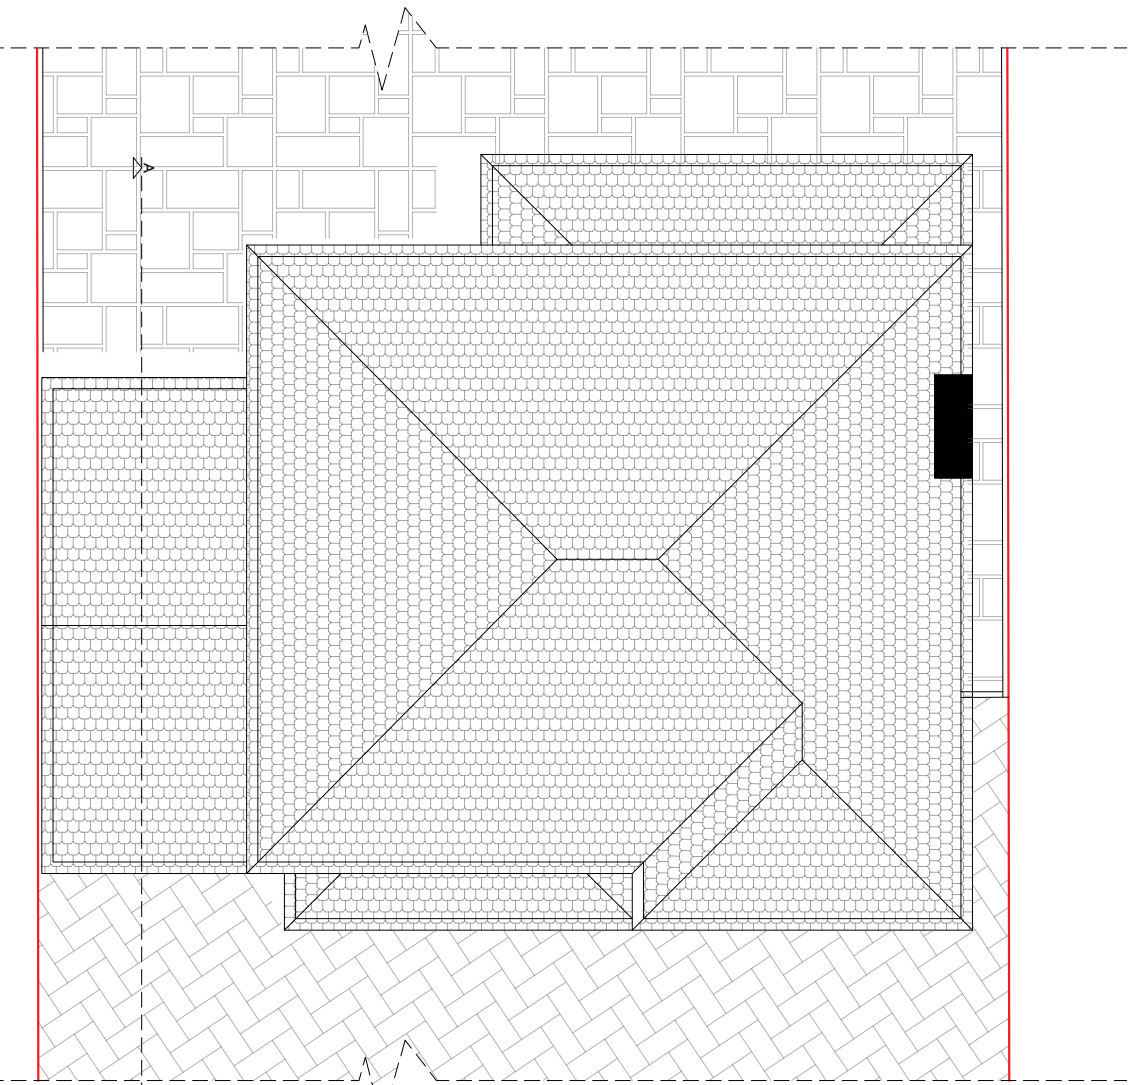


Existing Roof Plan

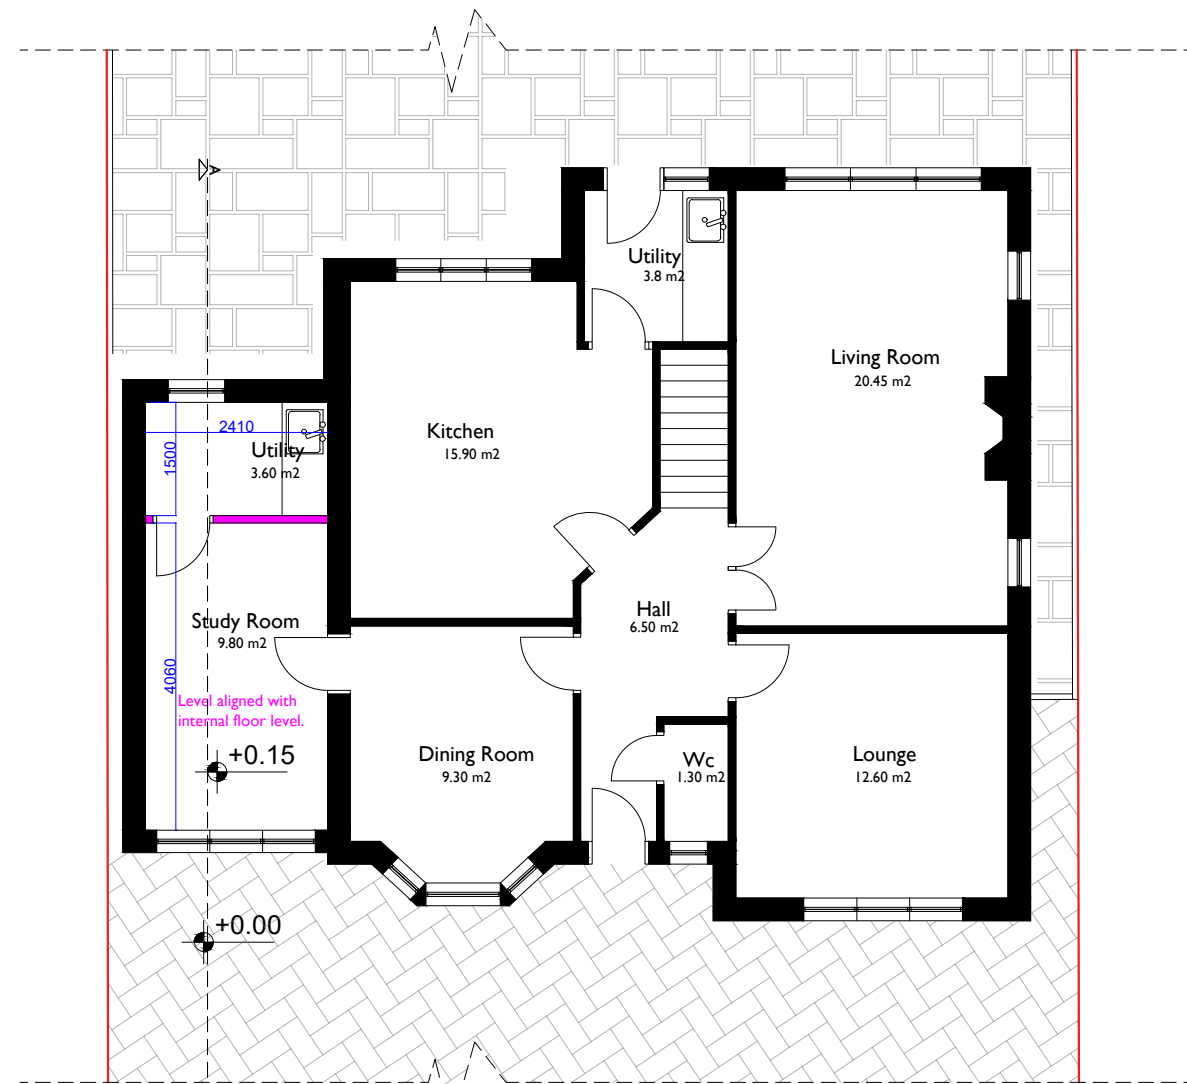

Proposed Ground Floor Plan

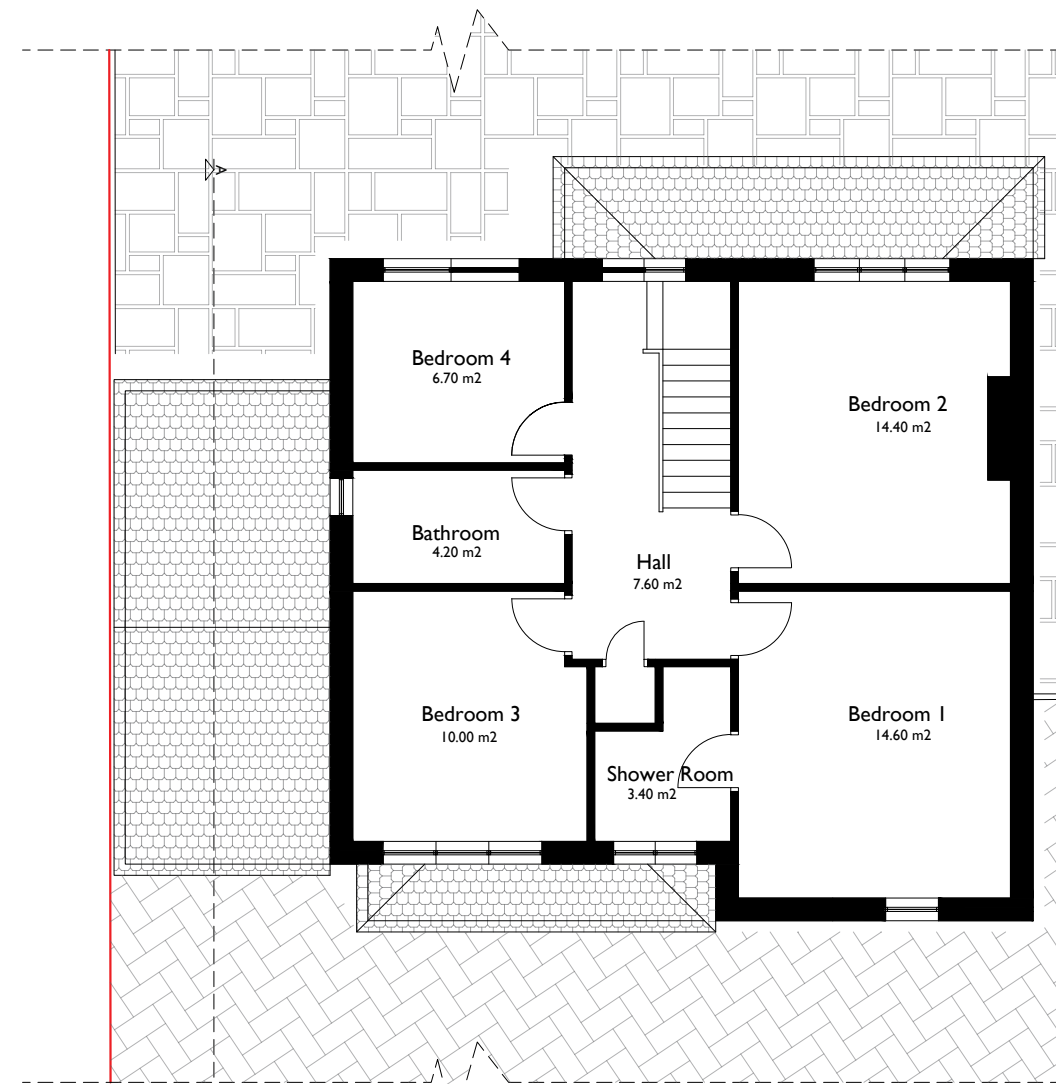

Proposed First Floor Plan

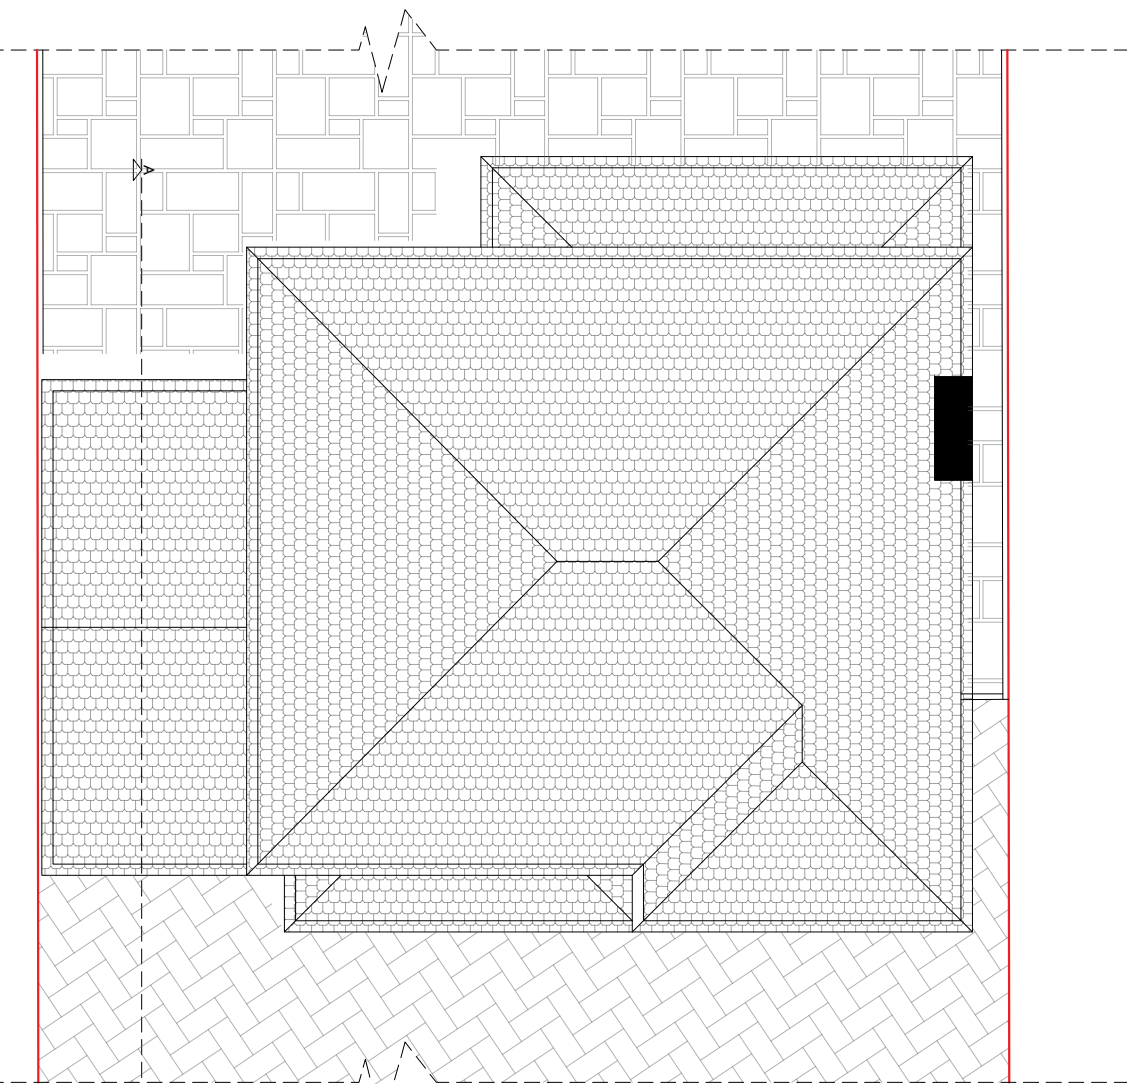

Proposed Roof Plan

Any dimensions shown should be checked on site.
 Designs are not coordinated with engineer projects.
 Not for construction purposes.
 These drawings are intended exclusively for the Planning Stage, as part of Homz
 quoted services. They are not to be repurposed for any other application or use.



HOMZ
 DESIGN | PLAN | BUILD
 www.homz.uk / 0 330 818 3001

Drawing Title: Plans
 Drawing :H-0839-04_I3HolmGrove_Plans_V2
 Drawing Number:H-0839
 Site Address:I3 Holm Grove, UB10 9LZ

Scale :1/100 at A2
 Revision : V2
 Date :01.07.2026