



Existing Front Elevation - No.79-89




Partial Existing Front Elevation - No.69-73



Existing Rear Elevation - No.79-89



Existing Rear Elevation - No.69-73

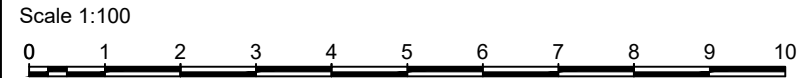

Item	Existing Front and Rear Elevations	Scale	1: 100 @A3	 Chartered Surveyors Survey House, 19F Park Parade, London NW10 4JH www.robsonwalsh.com
Site	69-73 & 81--89 Sefton Way, Uxbridge, UB8 2LH	Date	02 Mar '26	
Client	Notting Hill Genesis	Dwg No.	9398/002	
		Drawn	SKD	
		Checked	MDW	