



Existing Front Elevation as proposed - No.79-89



Partial Existing Front Elevation - No.69-73




Proposed Rear Elevation - No.79-89



Proposed Rear Elevation - No.79-89

Note
New balconies constructed from steel with Durbar floor plate.
New balustrades steel with glass infill panels.

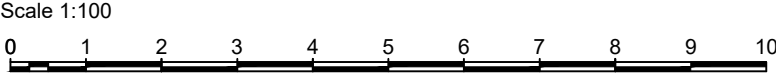

Item	Proposed Front and Rear Elevations	Scale	1: 100 @A3	 Chartered Surveyors Survey House, 19F Park Parade, London NW10 4JH www.robsonwalsh.com
Site	69-73 & 81-89 Sefton Way, Uxbridge, UB8 2LH	Date	02 Mar '26	
Client	Notting Hill Genesis	Dwg No.	9398/003	
		Drawn	SKD	
		Checked	MDW	