




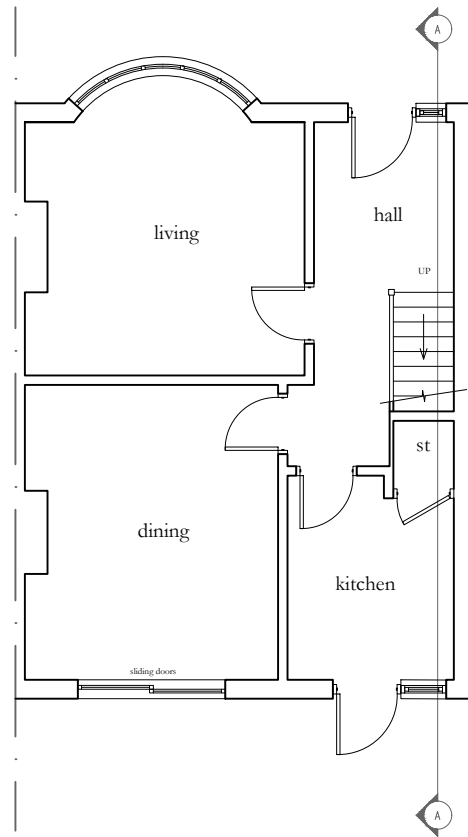

Existing ground floor

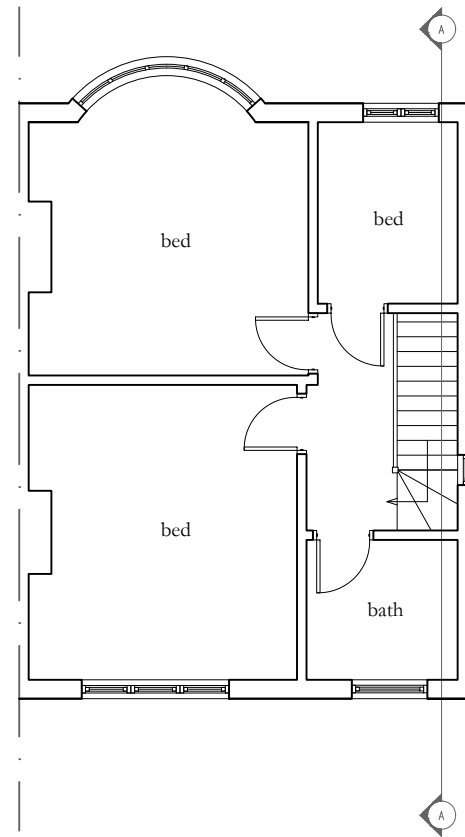

Existing first floor

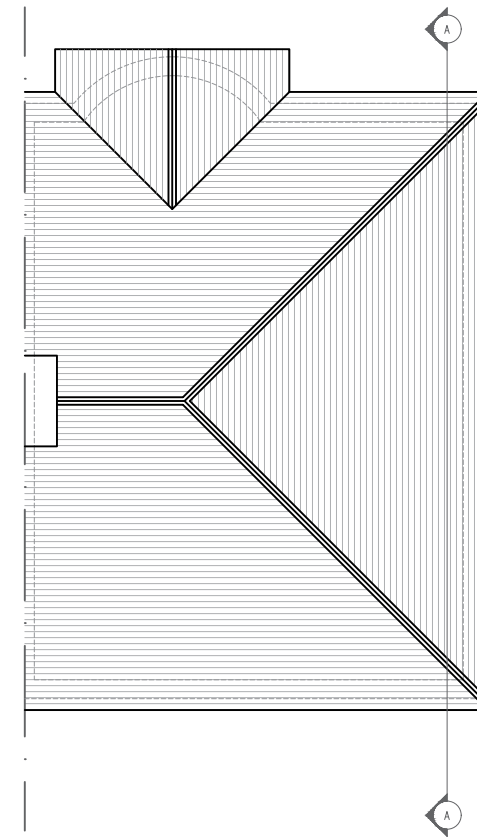


Existing roof




Existing front elevation




Existing rear elevation

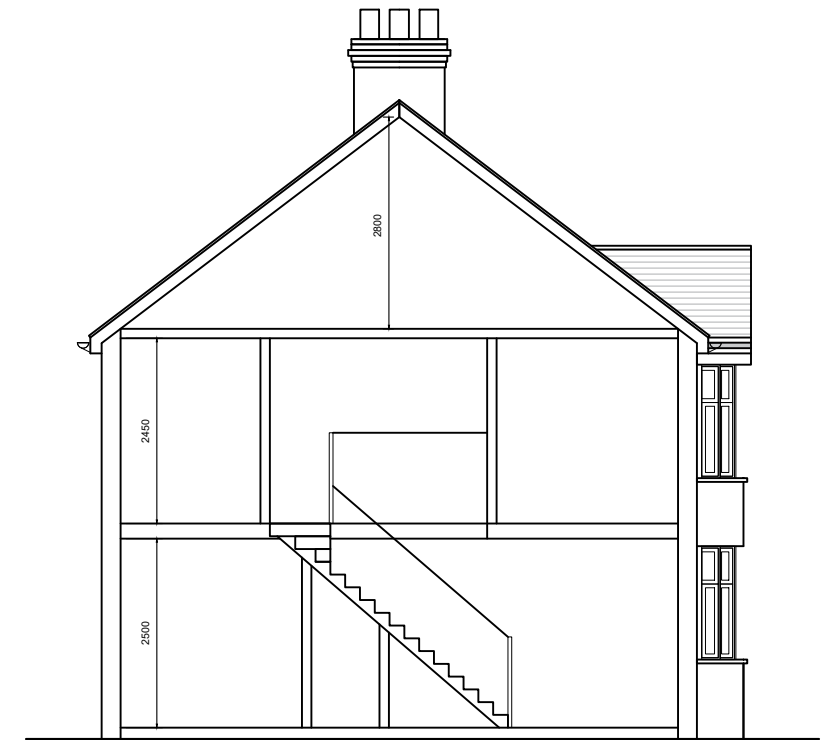

Existing section A-A

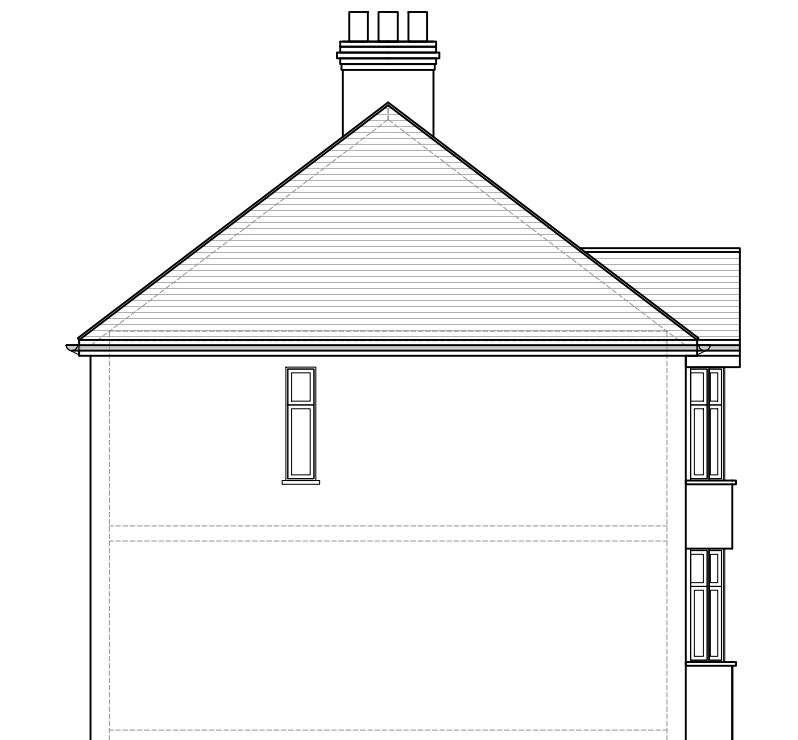


Existing side elevation (a)

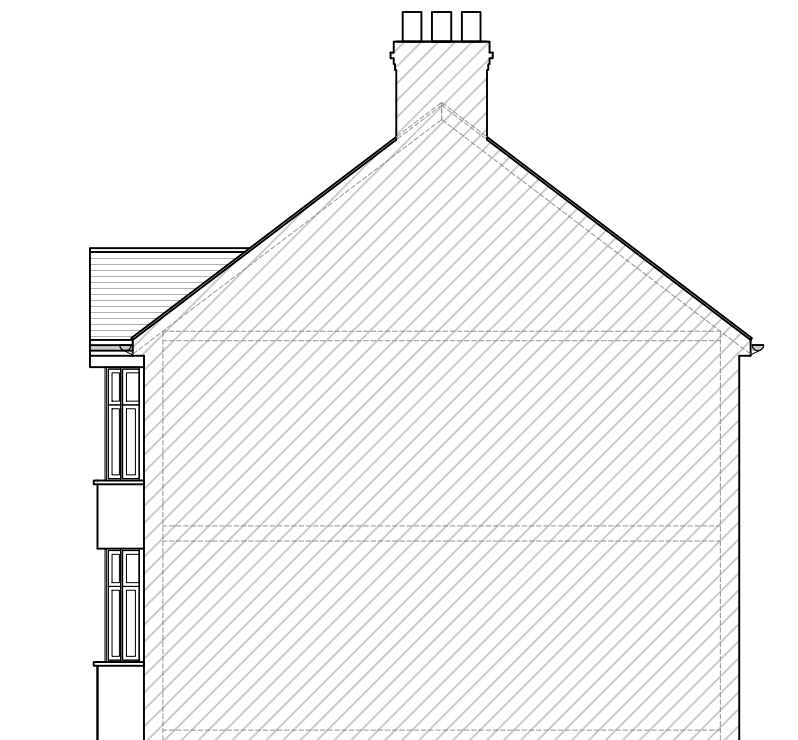


Existing side elevation (b)


Key:
Smoke Alarm mains operated to BS 5446
connected to an independent circuit
to be installed at landing levels on all floors

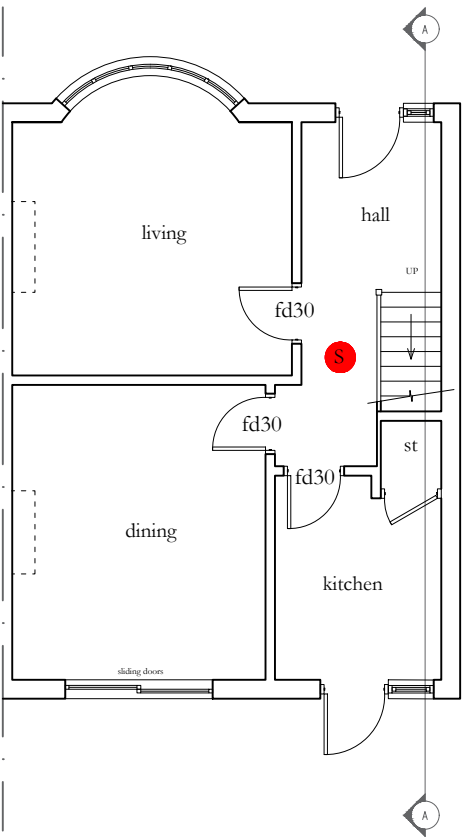


Proposed ground floor
(as existing)

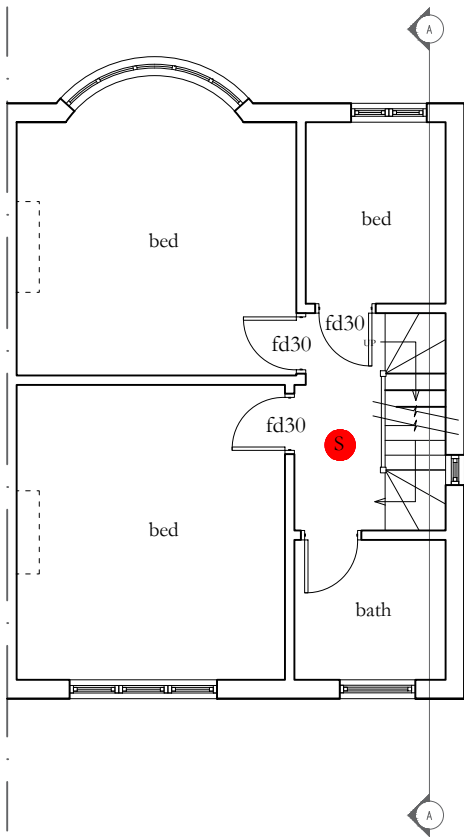

Proposed first floor

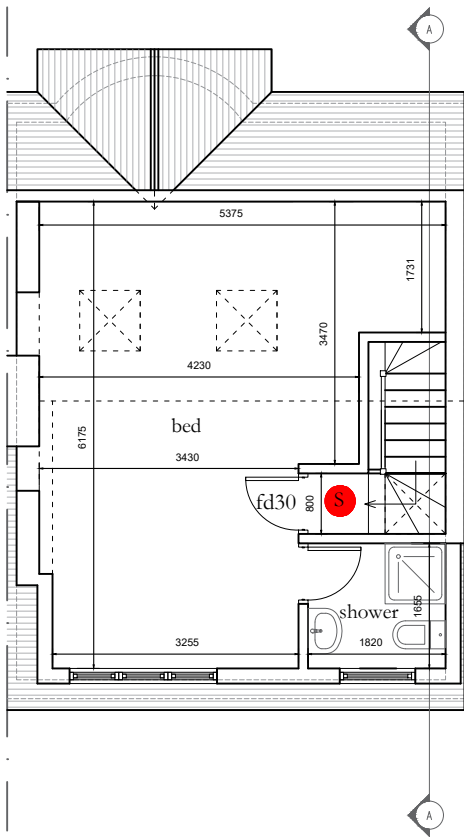

Proposed loft

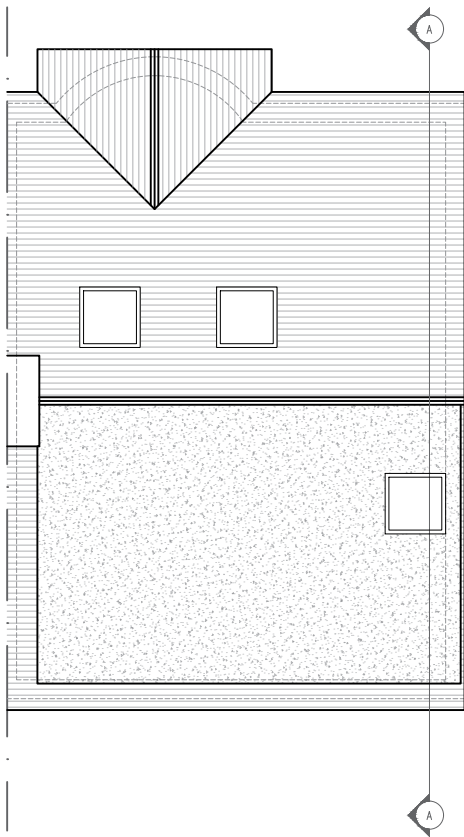


Proposed roof




Proposed front elevation




Proposed rear elevation

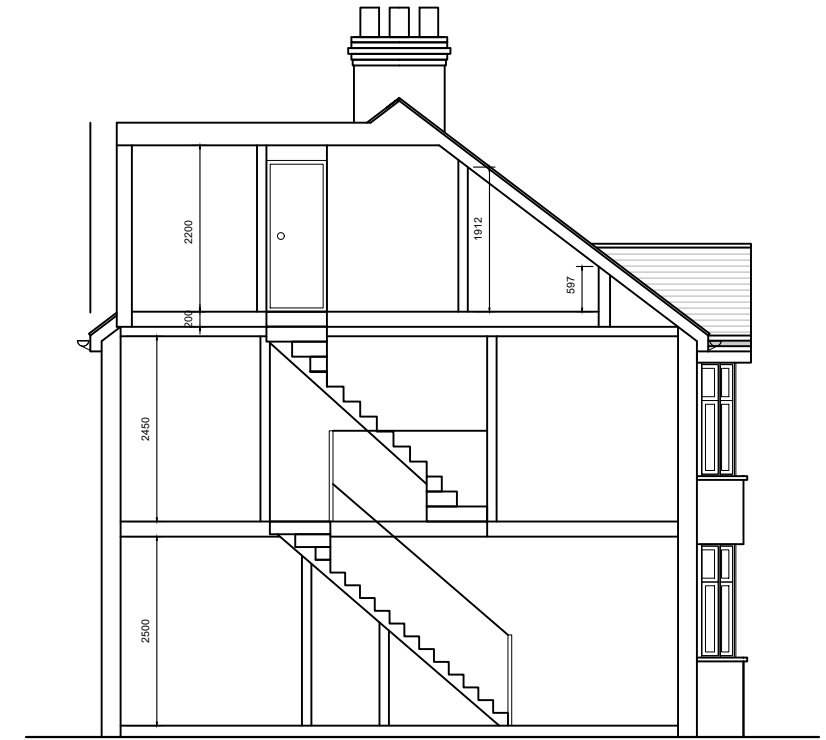

Proposed section A-A

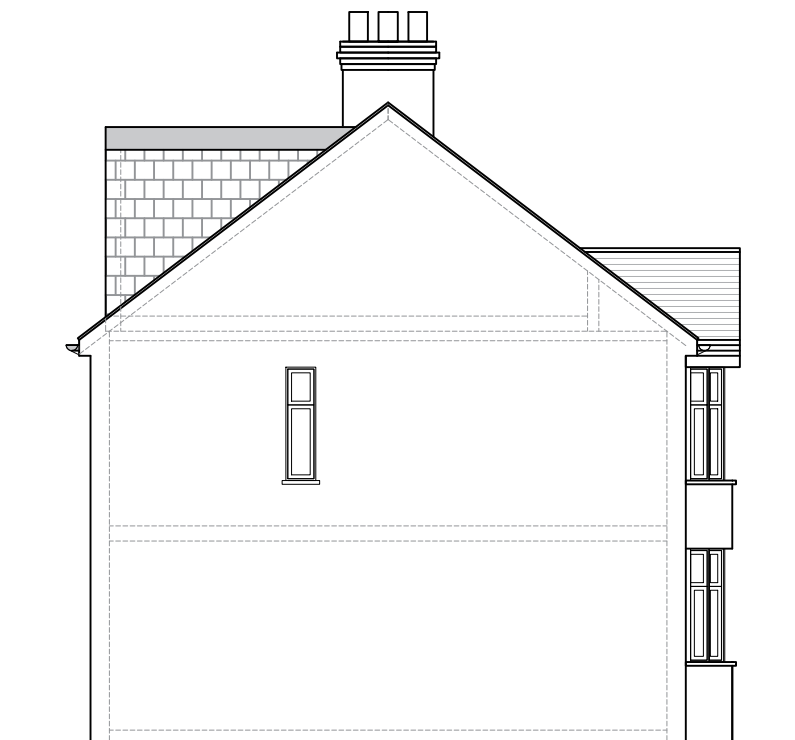

Proposed side elevation (a)

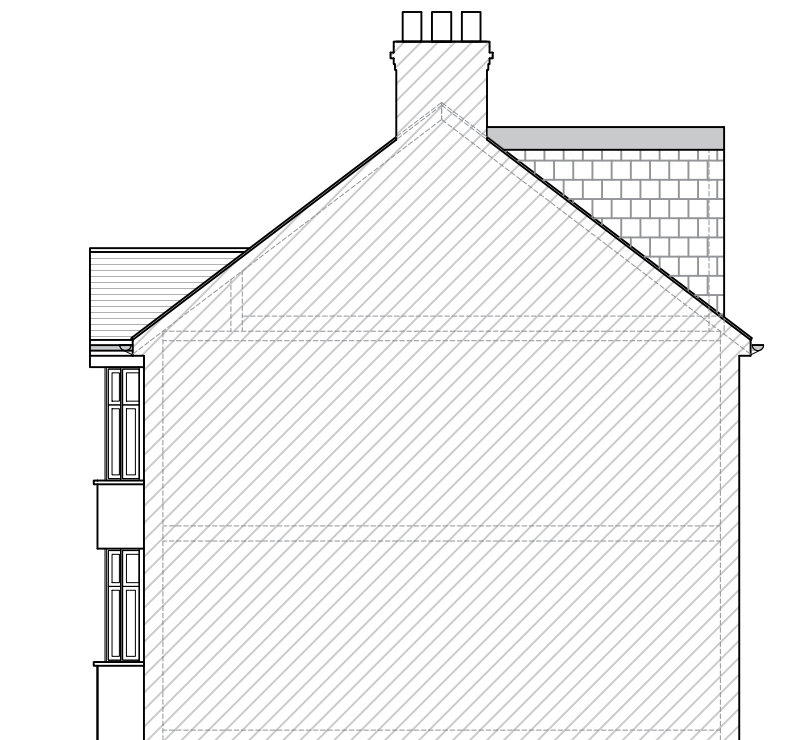

Proposed side elevation (b)

