




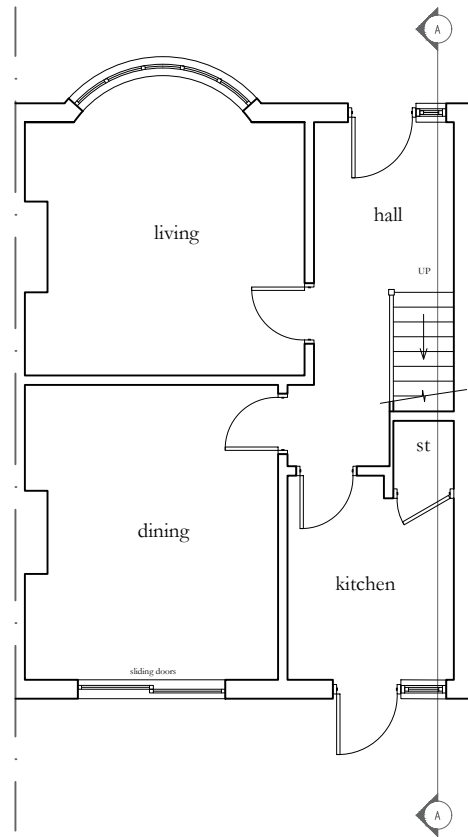


Existing ground floor

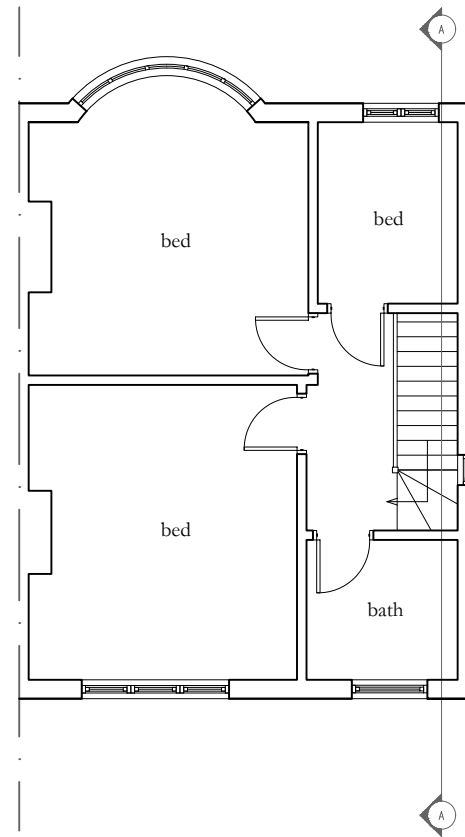

Existing first floor

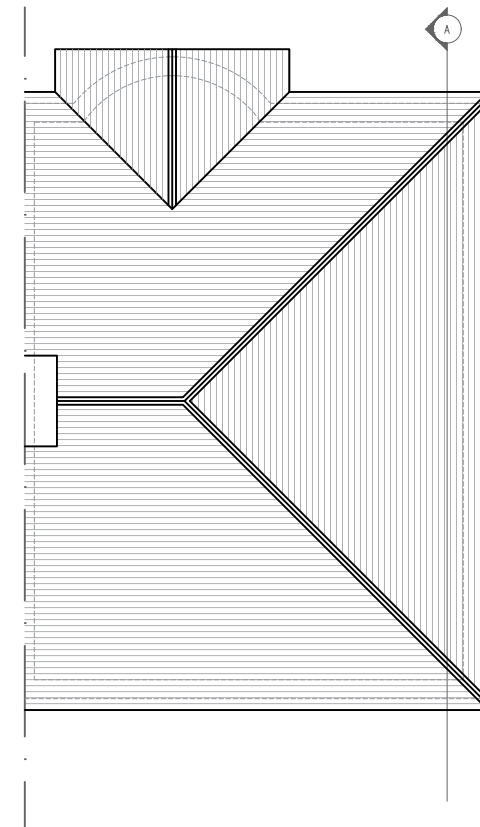

Existing roof

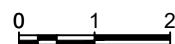

A&S Design

8, 90 Akerman Road London. SW9 6SN
info@as-d.co.uk | m:07588693045

Project:
3 Denecroft Cres
UB10 9HU

Title:
Existing plans

REV: ()

Scale:
1:100@a3p


DN: S892-DC-01




Existing front elevation




Existing rear elevation

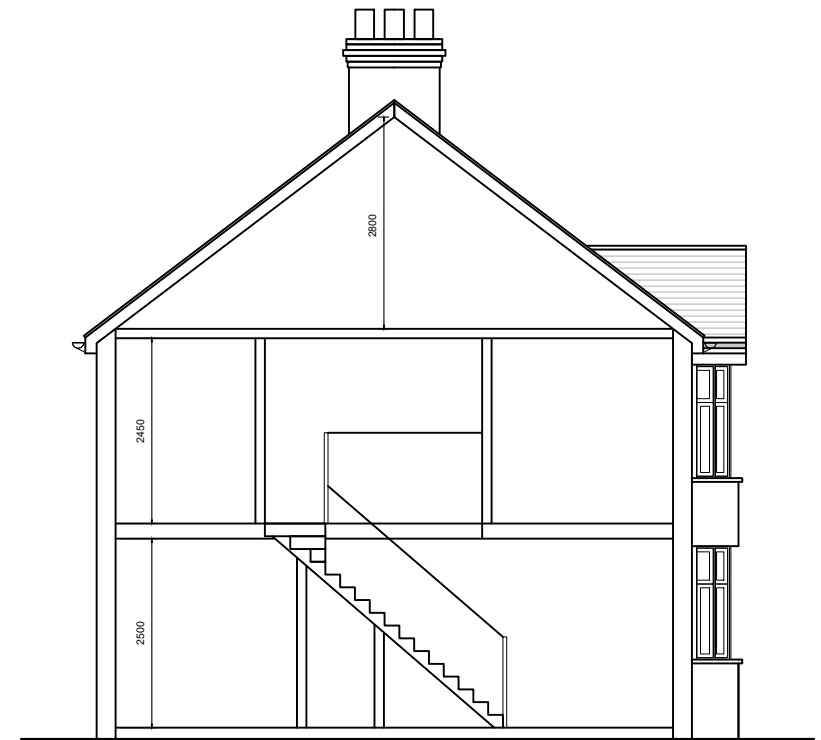


Existing section A-A

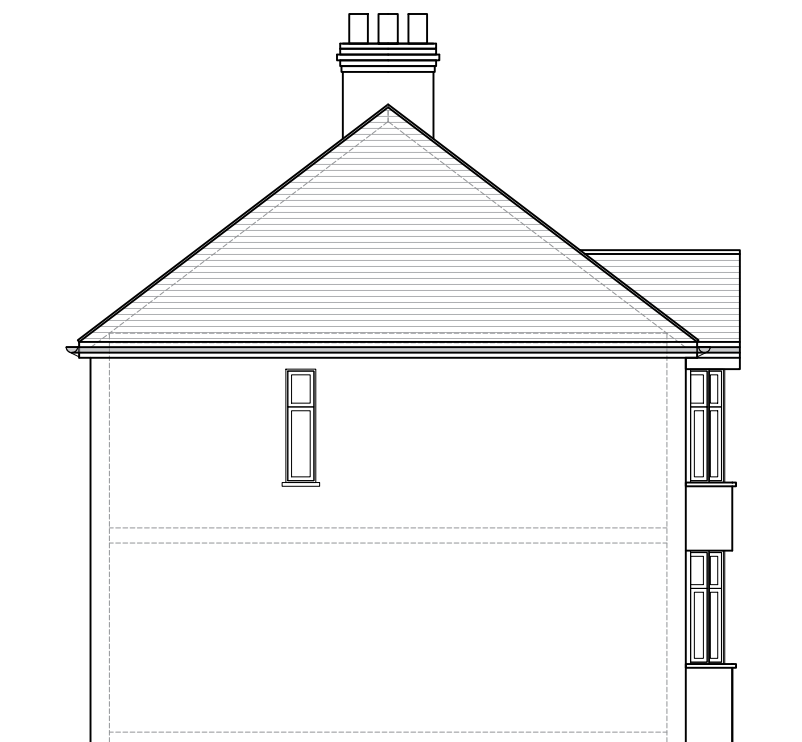

Existing side elevation (a)

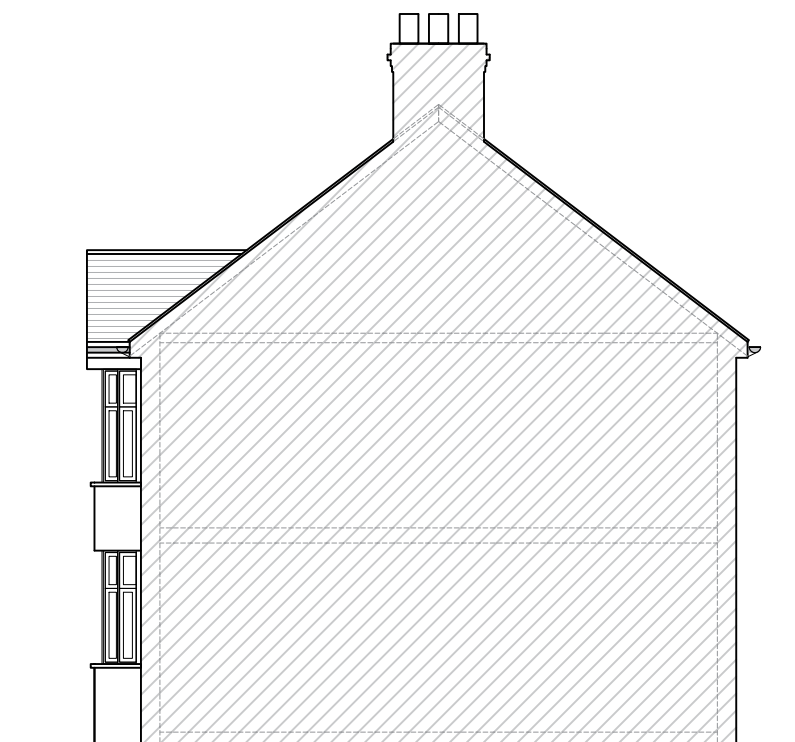

Existing side elevation (b)

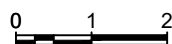

A&S Design

8, 90 Akerman Road London, SW9 6SN
info@as-d.co.uk | m:07588693045

Project:
3 Denecroft Cres
UB10 9HU


Title:
Existing elevations & section

REV: ()


Scale:
1:100@a3p

DN: S892-DC-02


Key:
Smoke Alarm mains operated to BS 5446
connected to an independent circuit
to be installed at landing levels on all floors

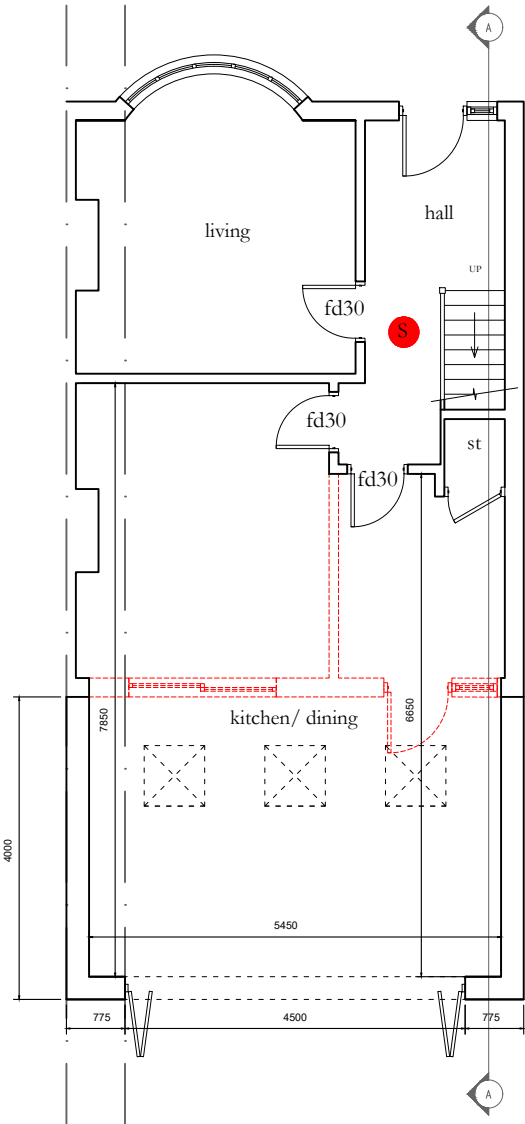


Proposed ground floor

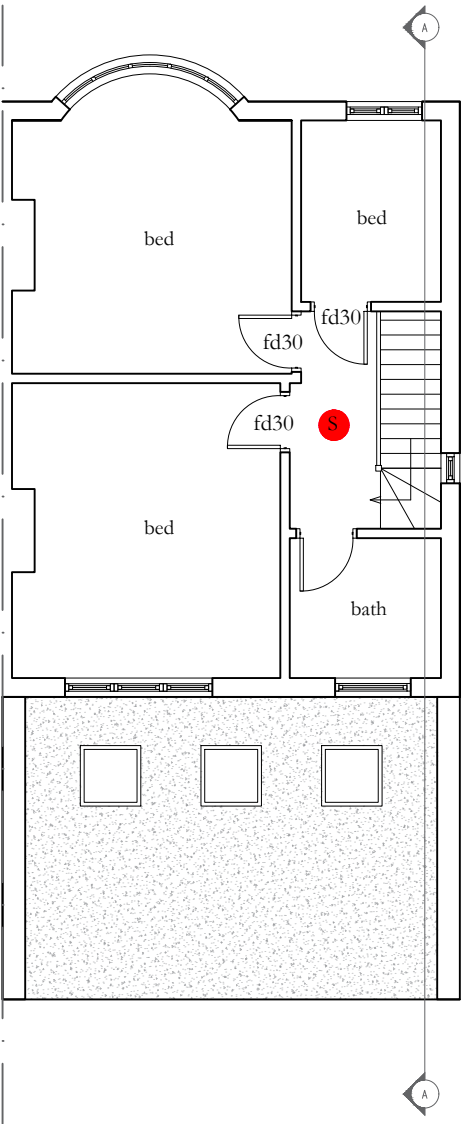

Proposed first floor
(as existing)

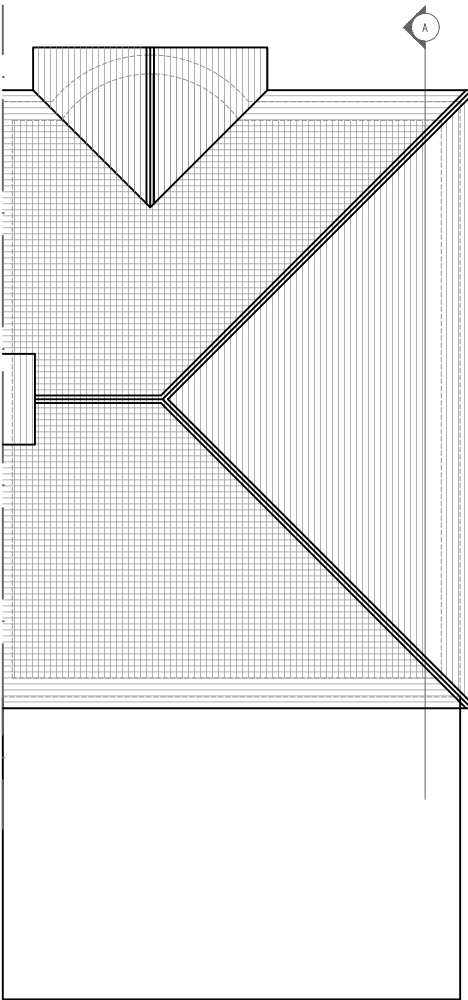

Proposed roof
(as existing)

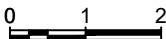

A&S Design

8, 90 Akerman Road London. SW9 6SN
info@as-d.co.uk | m:07588693045

Project:
3 Denecroft Cres
UB10 9HU

Title:
Proposed plans

REV: ()

Scale:
1:100@a3p


DN: S892-DC-03



Proposed front elevation
(as existing)




Proposed rear elevation

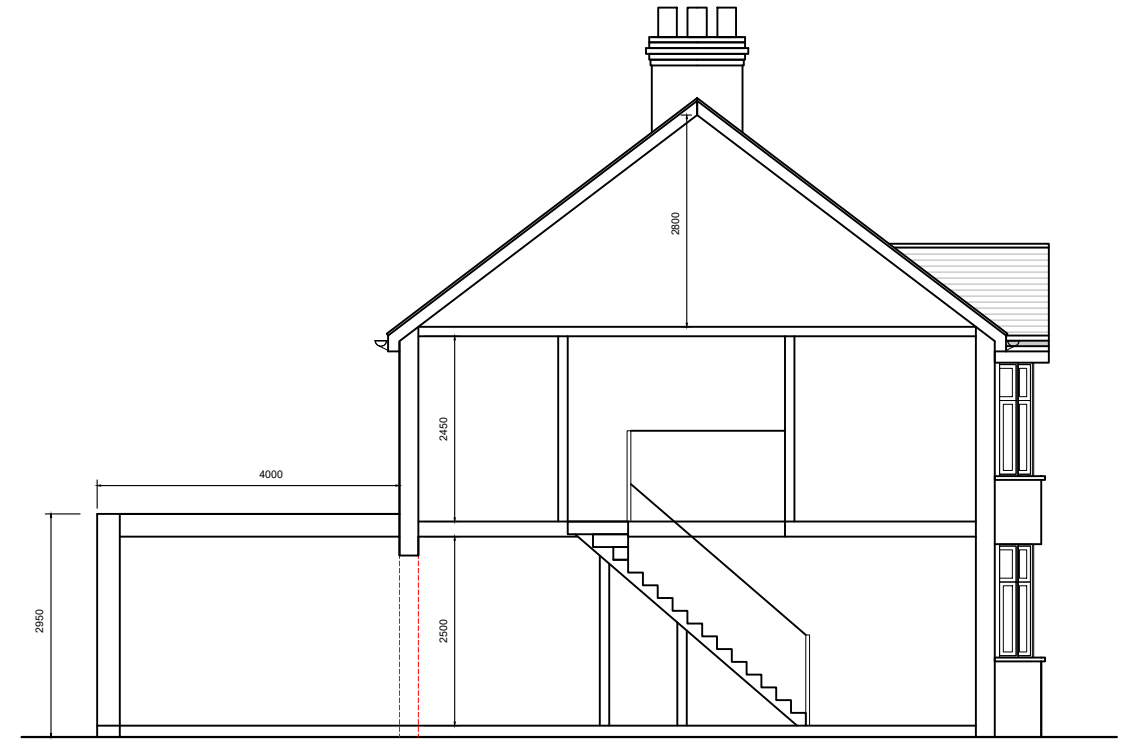


Proposed section A-A



Proposed side elevation (a)

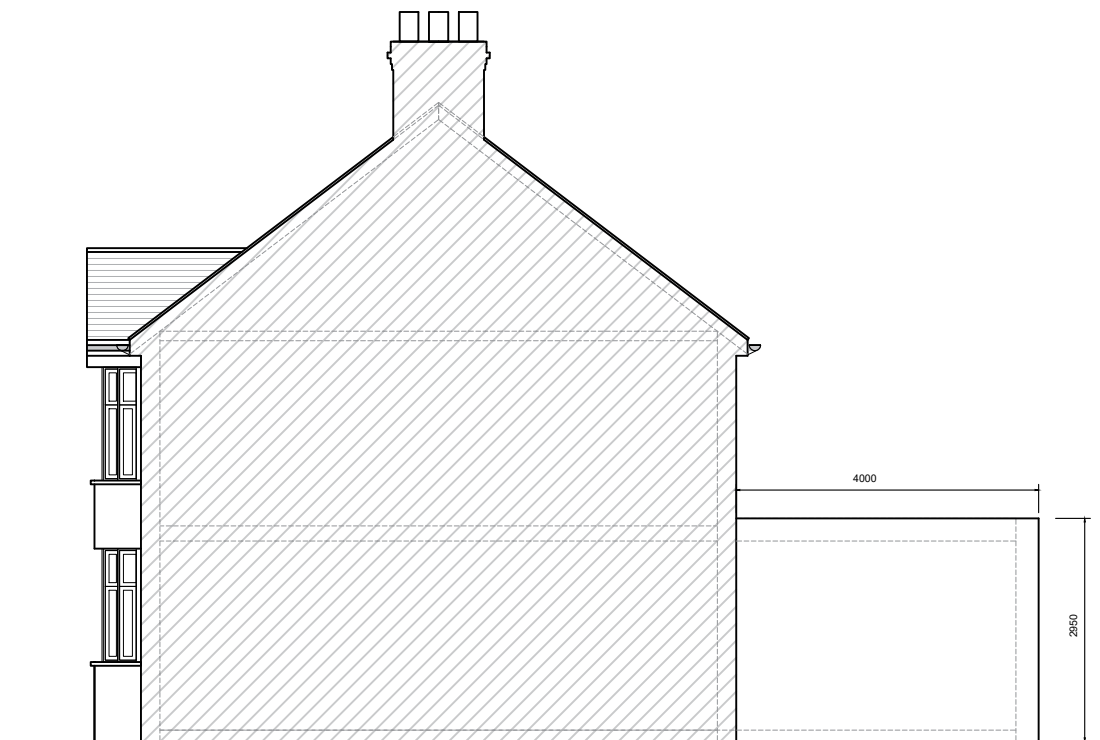

Proposed side elevation (b)

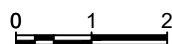

A&S Design

8, 90 Akerman Road London. SW9 6SN
info@as-d.co.uk | m:07588693045

Project:
3 Denecroft Cres
UB10 9HU

Title:
Proposed elevations & section

REV: ()

Scale:
1:100@a3p

DN: S892-DC-04