
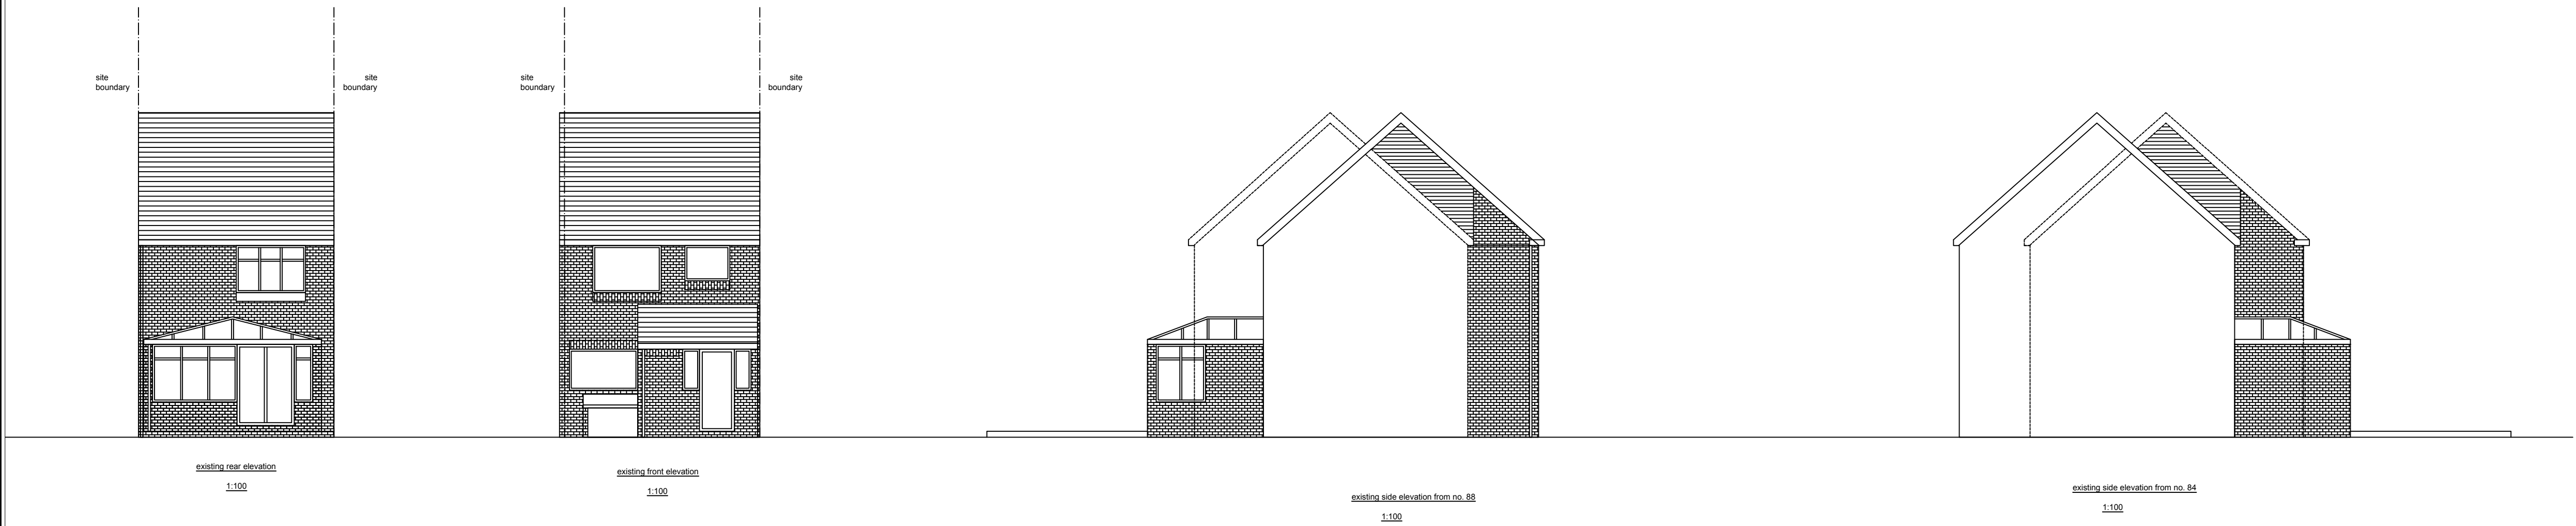


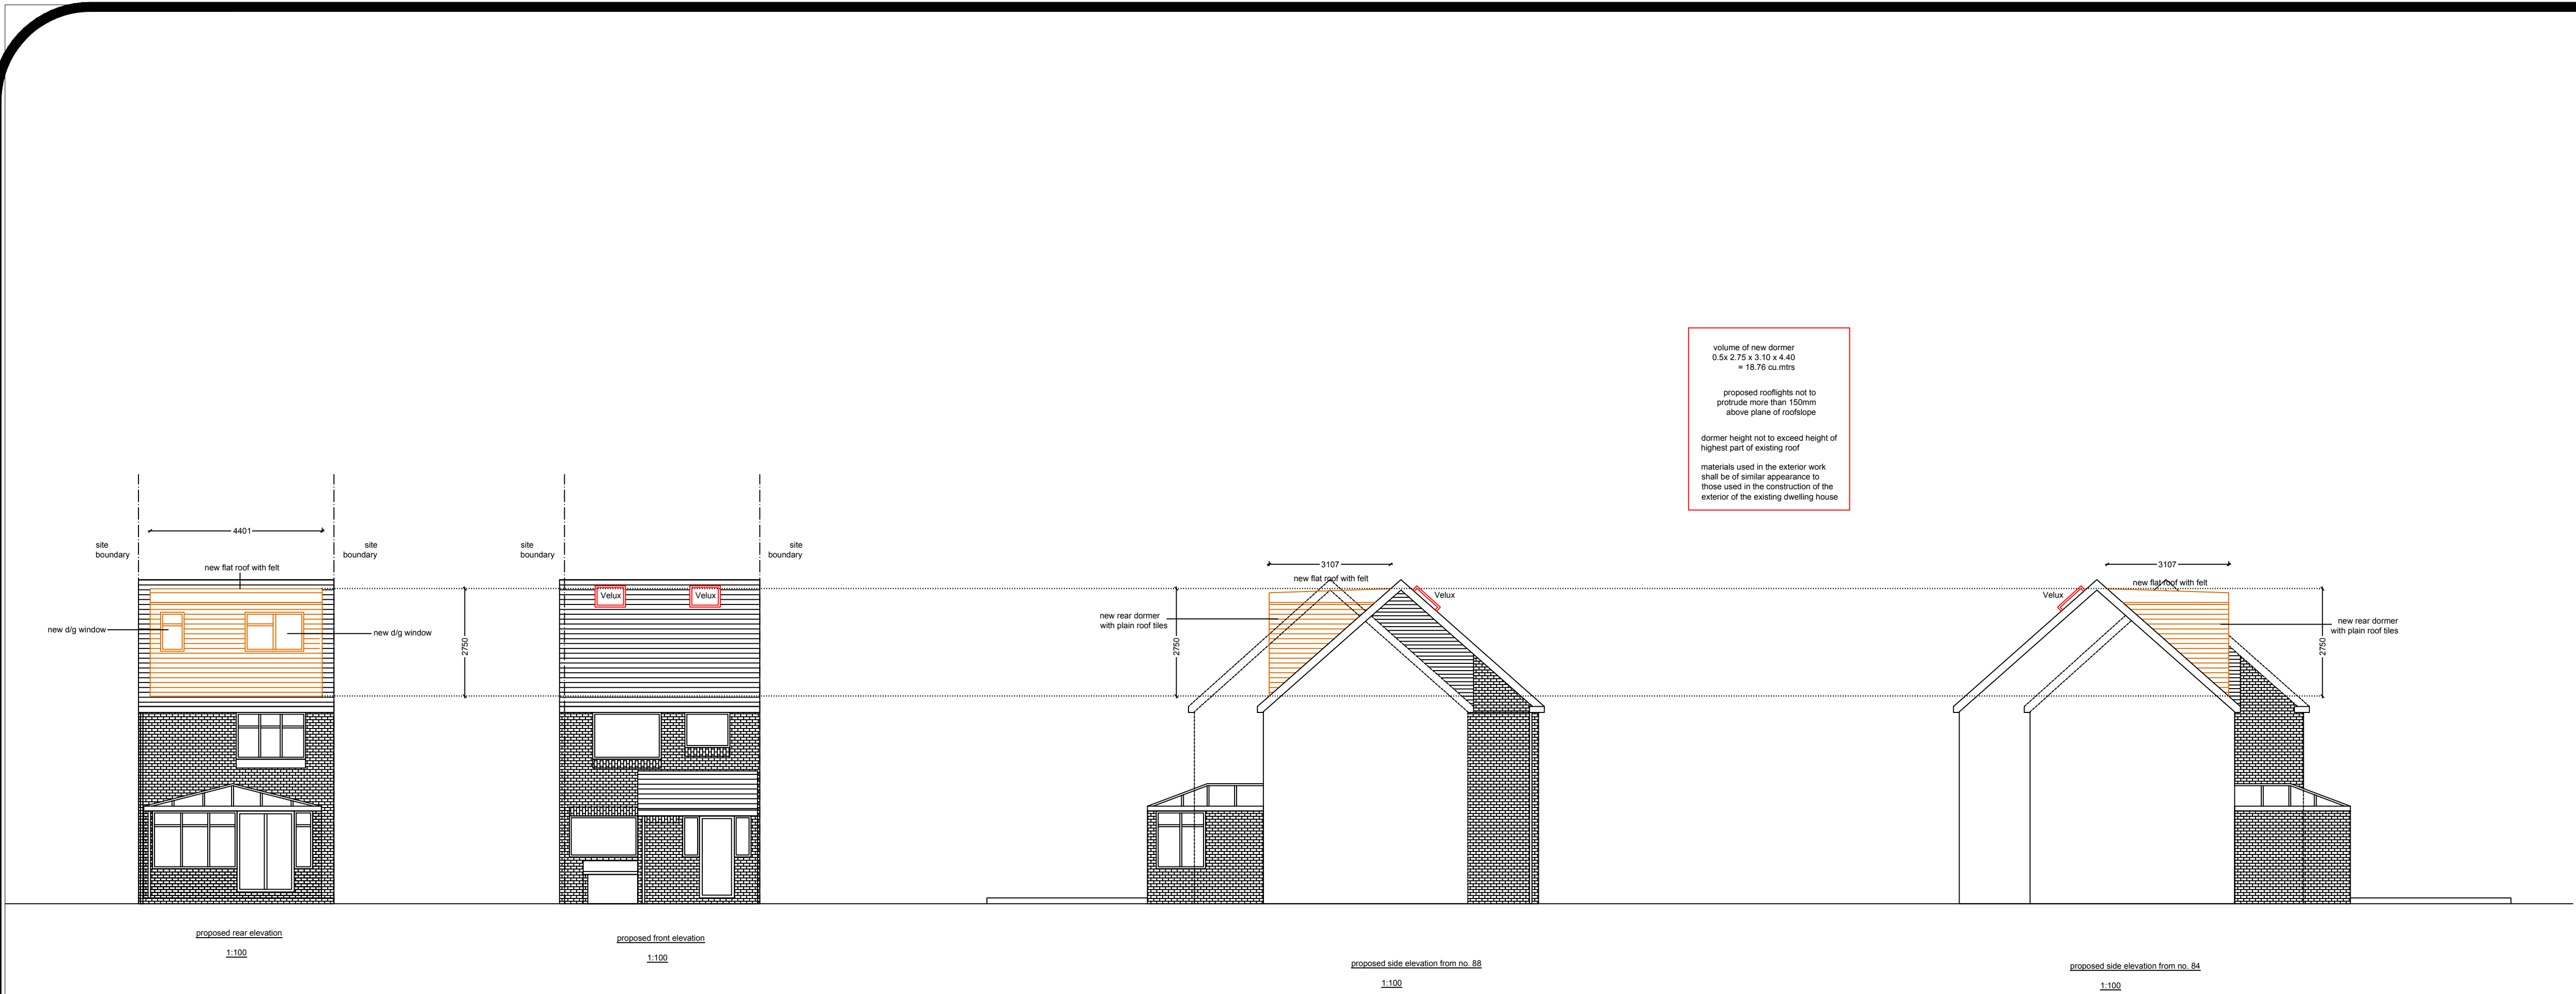

General Notes

	Drg. No. CHR/2307	
No.	Revision/Issue	Date

Firm Name and Address

Middlesex & Herts

7 Elgin Drive
Northwood
Middlesex
HA6 2YR

01923 826280

Project Name and Address

Mr and Mrs Smith
86 Peerless Drive
Harefield
Middlesex
UB9 6JQ

Project	loft conversion	Sheet
Date	03-08-26	04
Scale	1:100	