





SCALE - 1 : 100.

Hip to gable roof extension

2.637(h) x 9.356(w) x 3.560(d) / 6 = 14.64m³ X
X 2 =29.28m³

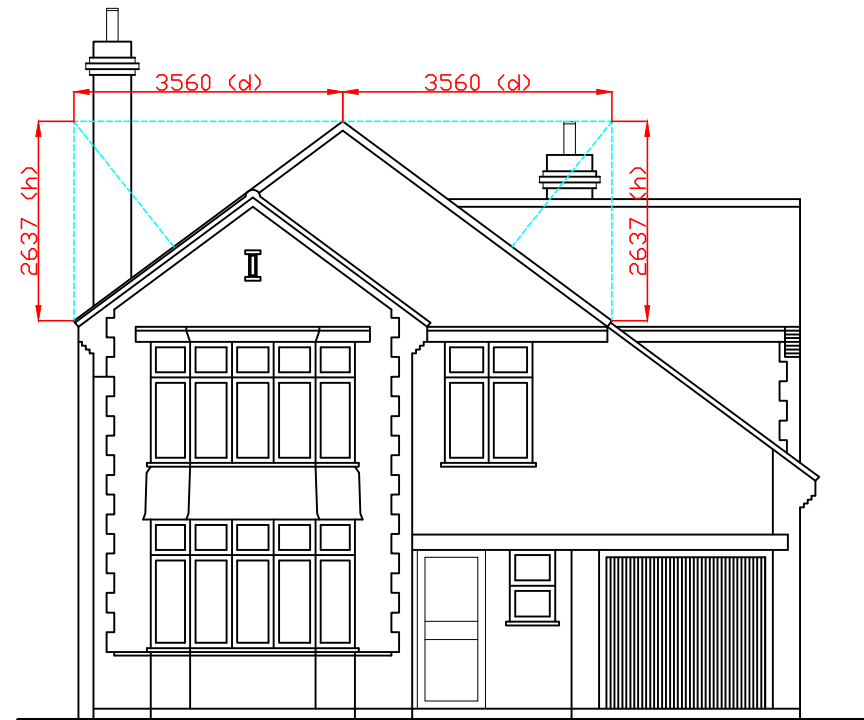


EXISTING FRONT ELEVATION

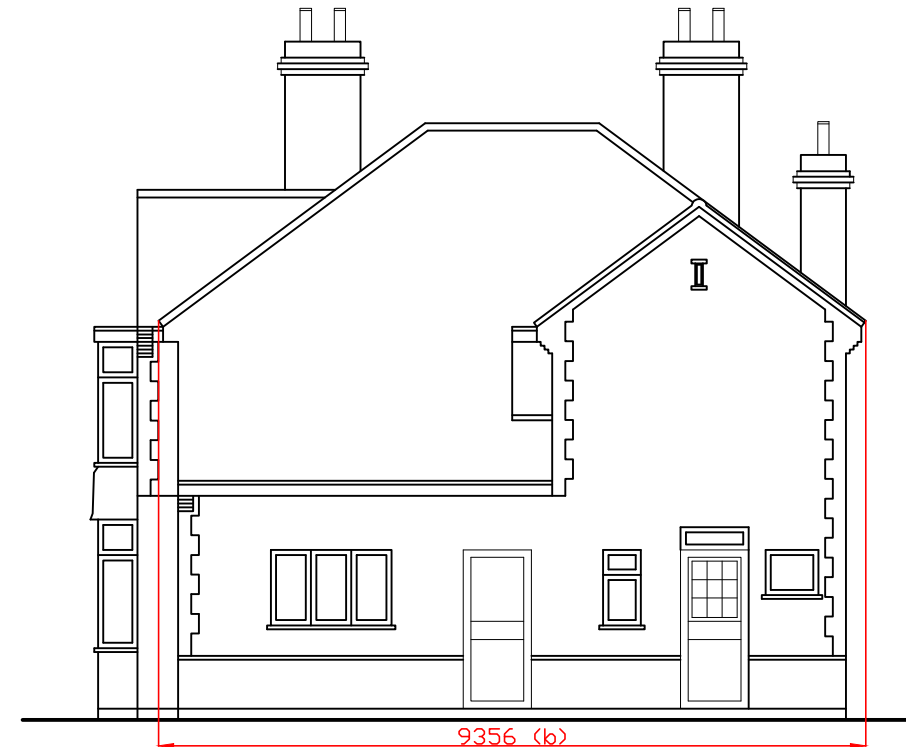

EXISTING SIDE ELEVATION 1



EXISTING REAR ELEVATION

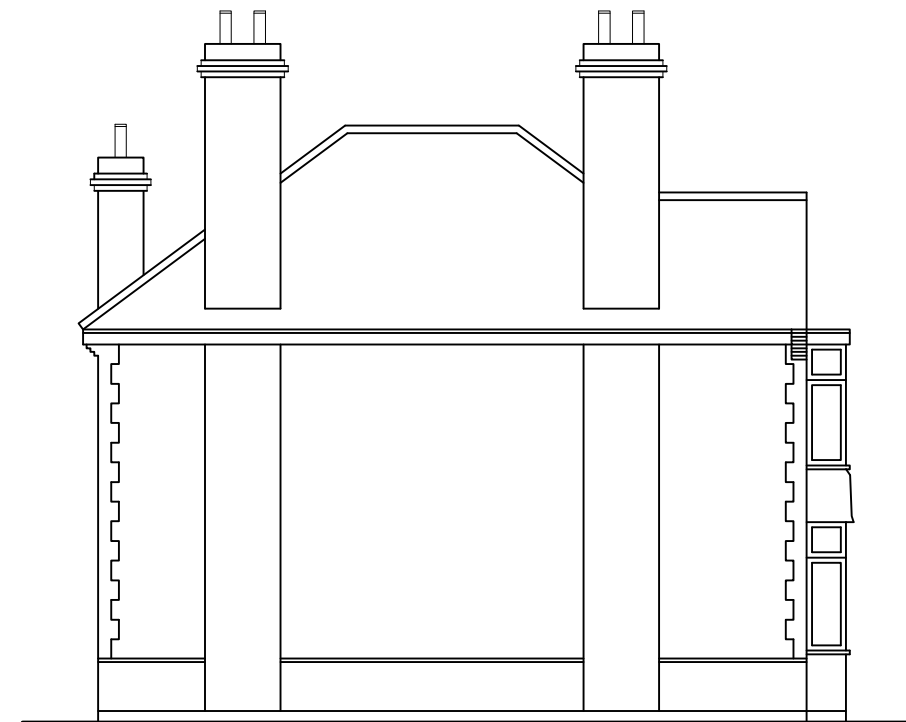

EXISTING SIDE ELEVATION 2