

1. 14 No. Pyracantha 'Red Cushion' Planted at 450mm ctrs in double staggered row - see image below. Initial planting by way of root balls. On maturity to be maintained at approx 1m height.

To be protected during planting by way of staking and netting as per image below (right).



Pyracantha 'Red Cushion' Hedge



Hedge Protection: staking and netting

2. Tobermore Hydropave Tegula Permeable paving blocks - see image below. 240x120x80mm. Colour: Slate (grey). Laid 90 degree herringbone on permeable bedding and sub-base strictly in accordance with manufacturer's and Arborist specifications. To be laid prior to first occupation.




Tobermore Hydropave Tegula Permeable paving blocks

3. 1-2 wall mounted 'Hypervolt Home 3 Pro 7kW Type 2 Smart EV Chargers - Tethered (designed and manufactured in Britain). Height: 328mm x Width: 243mm x Depth: 101mm



Wall mounted charge unit

4. Cycle storage structure for two bicycles. Refer to separate drawing 4D12.

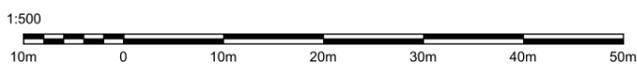

Rev	Description	Date	chkd	Project:
				31 Frithwood Avenue, Northwood, HA6 3LY
Scale:		Drawn by:	Date:	Status:
As shown @ A2			Feb. 26	
Title:				
Landscaping Plan & Cycle Parking Location				
Dwg. No.				Rev:
4D.1				