



All dimensions to be checked on site <-> Do not scale from drawing <-> All dimensions shown are in millimeters


PLANNING ISSUE

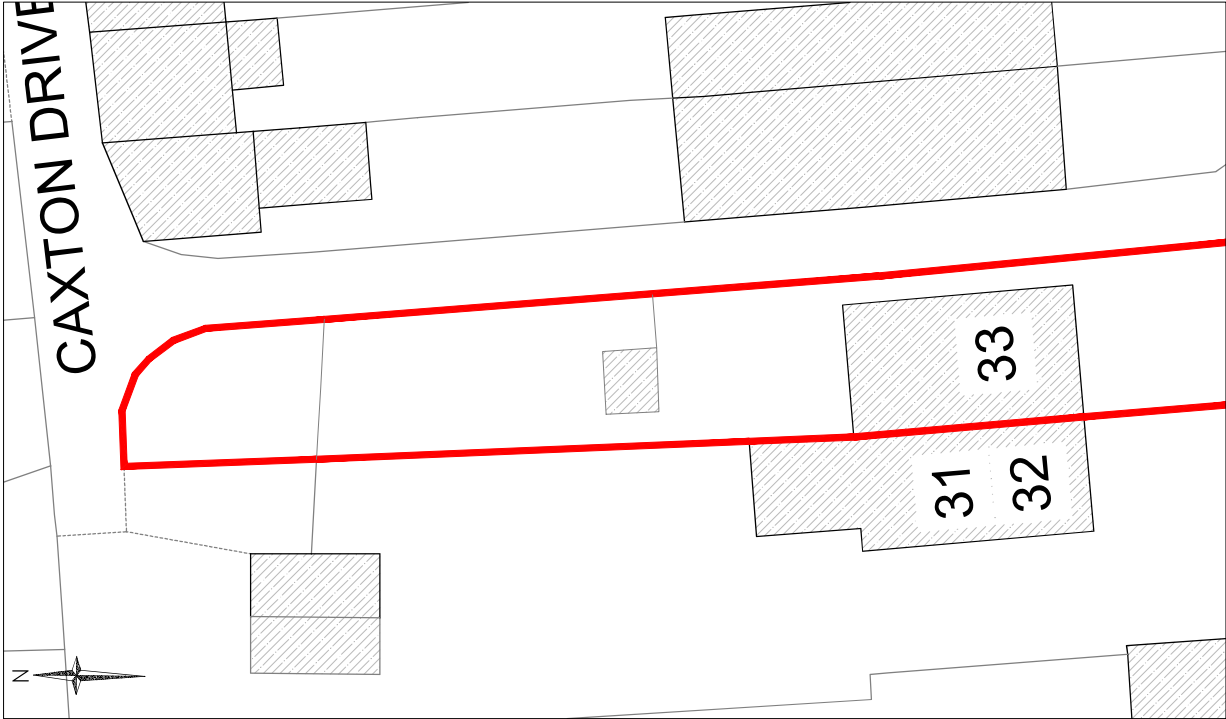

Existing Site Layout  
1:200

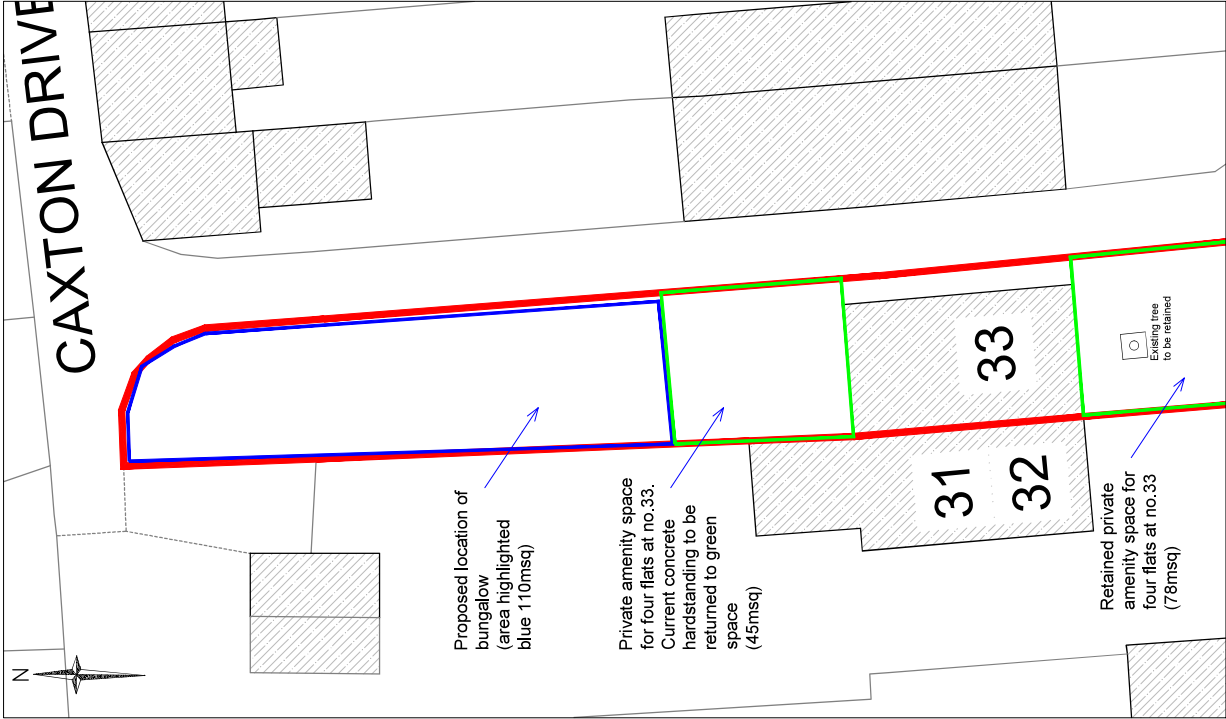

Proposed Site Layout  
1:200

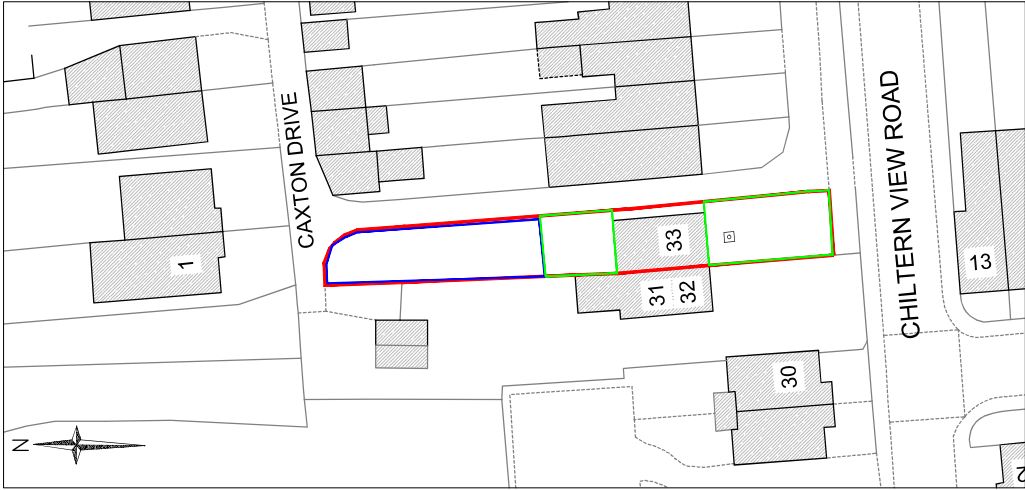

Proposed Site Layout  
1:500



|                                              |                |                |                |                  |               |                                         |             |              |                       |                  |                |
|----------------------------------------------|----------------|----------------|----------------|------------------|---------------|-----------------------------------------|-------------|--------------|-----------------------|------------------|----------------|
| <b>Project:</b>                              | <b>Dwg No:</b> | <b>122a-02</b> | <b>Client:</b> | <b>Mr Mullin</b> | <b>Title:</b> | <b>Existing and Proposed Site Plans</b> | <b>Rev:</b> | <b>Date:</b> | <b>Amendments to:</b> | <b>Scale:</b>    | <b>Various</b> |
| 33 Chiltern View Road<br>Uxbridge<br>UB8 2PE |                |                |                |                  |               |                                         |             | May 2022     |                       | <b>Format:</b>   | <b>A3</b>      |
|                                              |                |                |                |                  |               |                                         |             |              |                       | <b>Drawn by:</b> | <b>HB</b>      |