


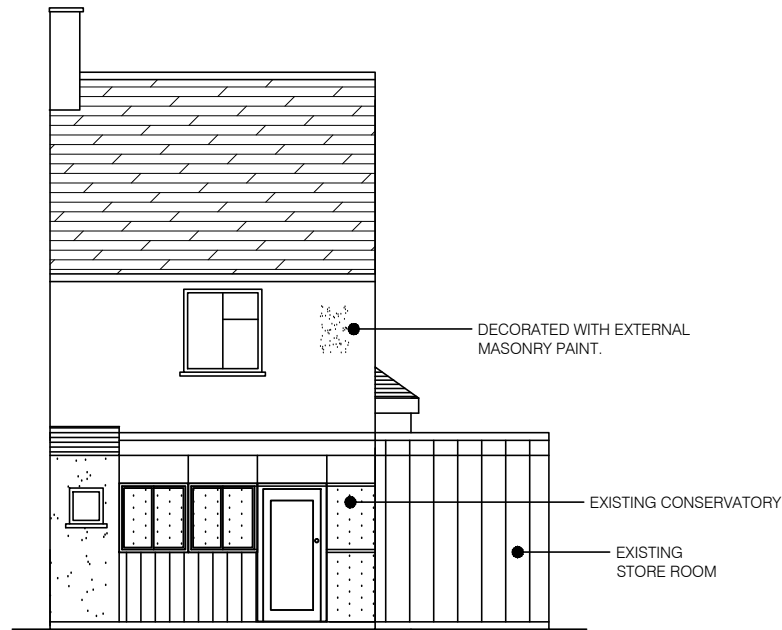


EXISTING - REAR ELEVATION




EXISTING - SIDE ELEVATION (VIEW FROM NO:59)



EXISTING - FRONT ELEVATION

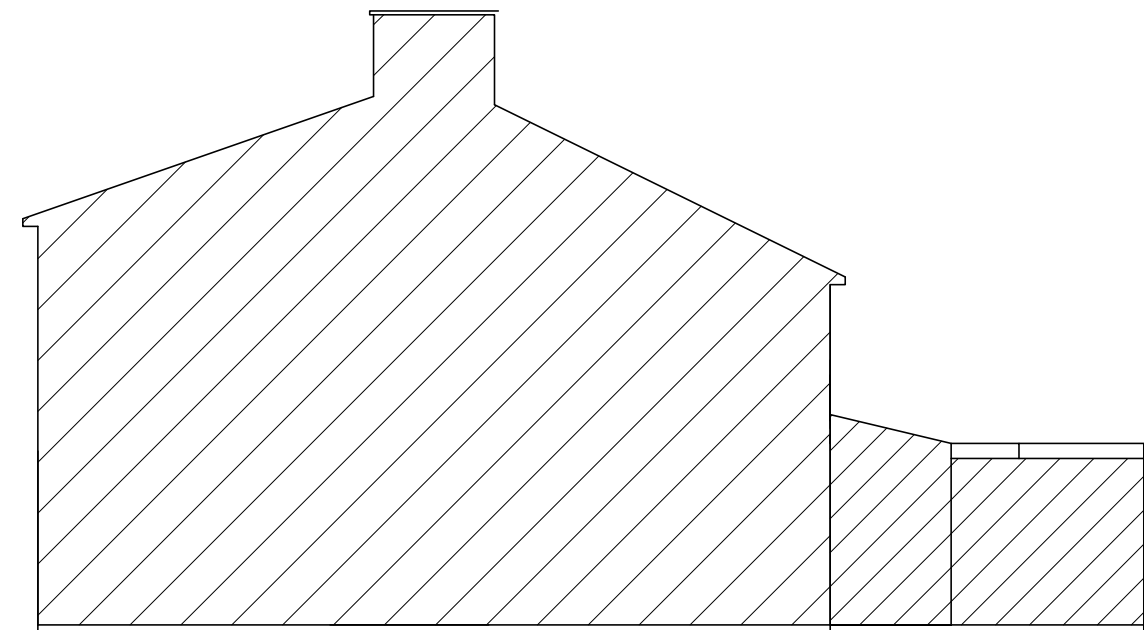

EXISTING - SIDE ELEVATION (VIEW FROM NO:61)

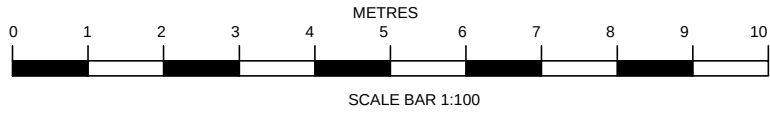

SITE ADDRESS		60 CHILTERN VIEW ROAD, UXBRIDGE, UB8 2PF	
DRAWING TITLE:		EXISTING ELEVATIONS	
SCALE:	1:100 @ A3	DATE	01-03-2024
DRAWING NO:		REV	
24/CVR60/004			