


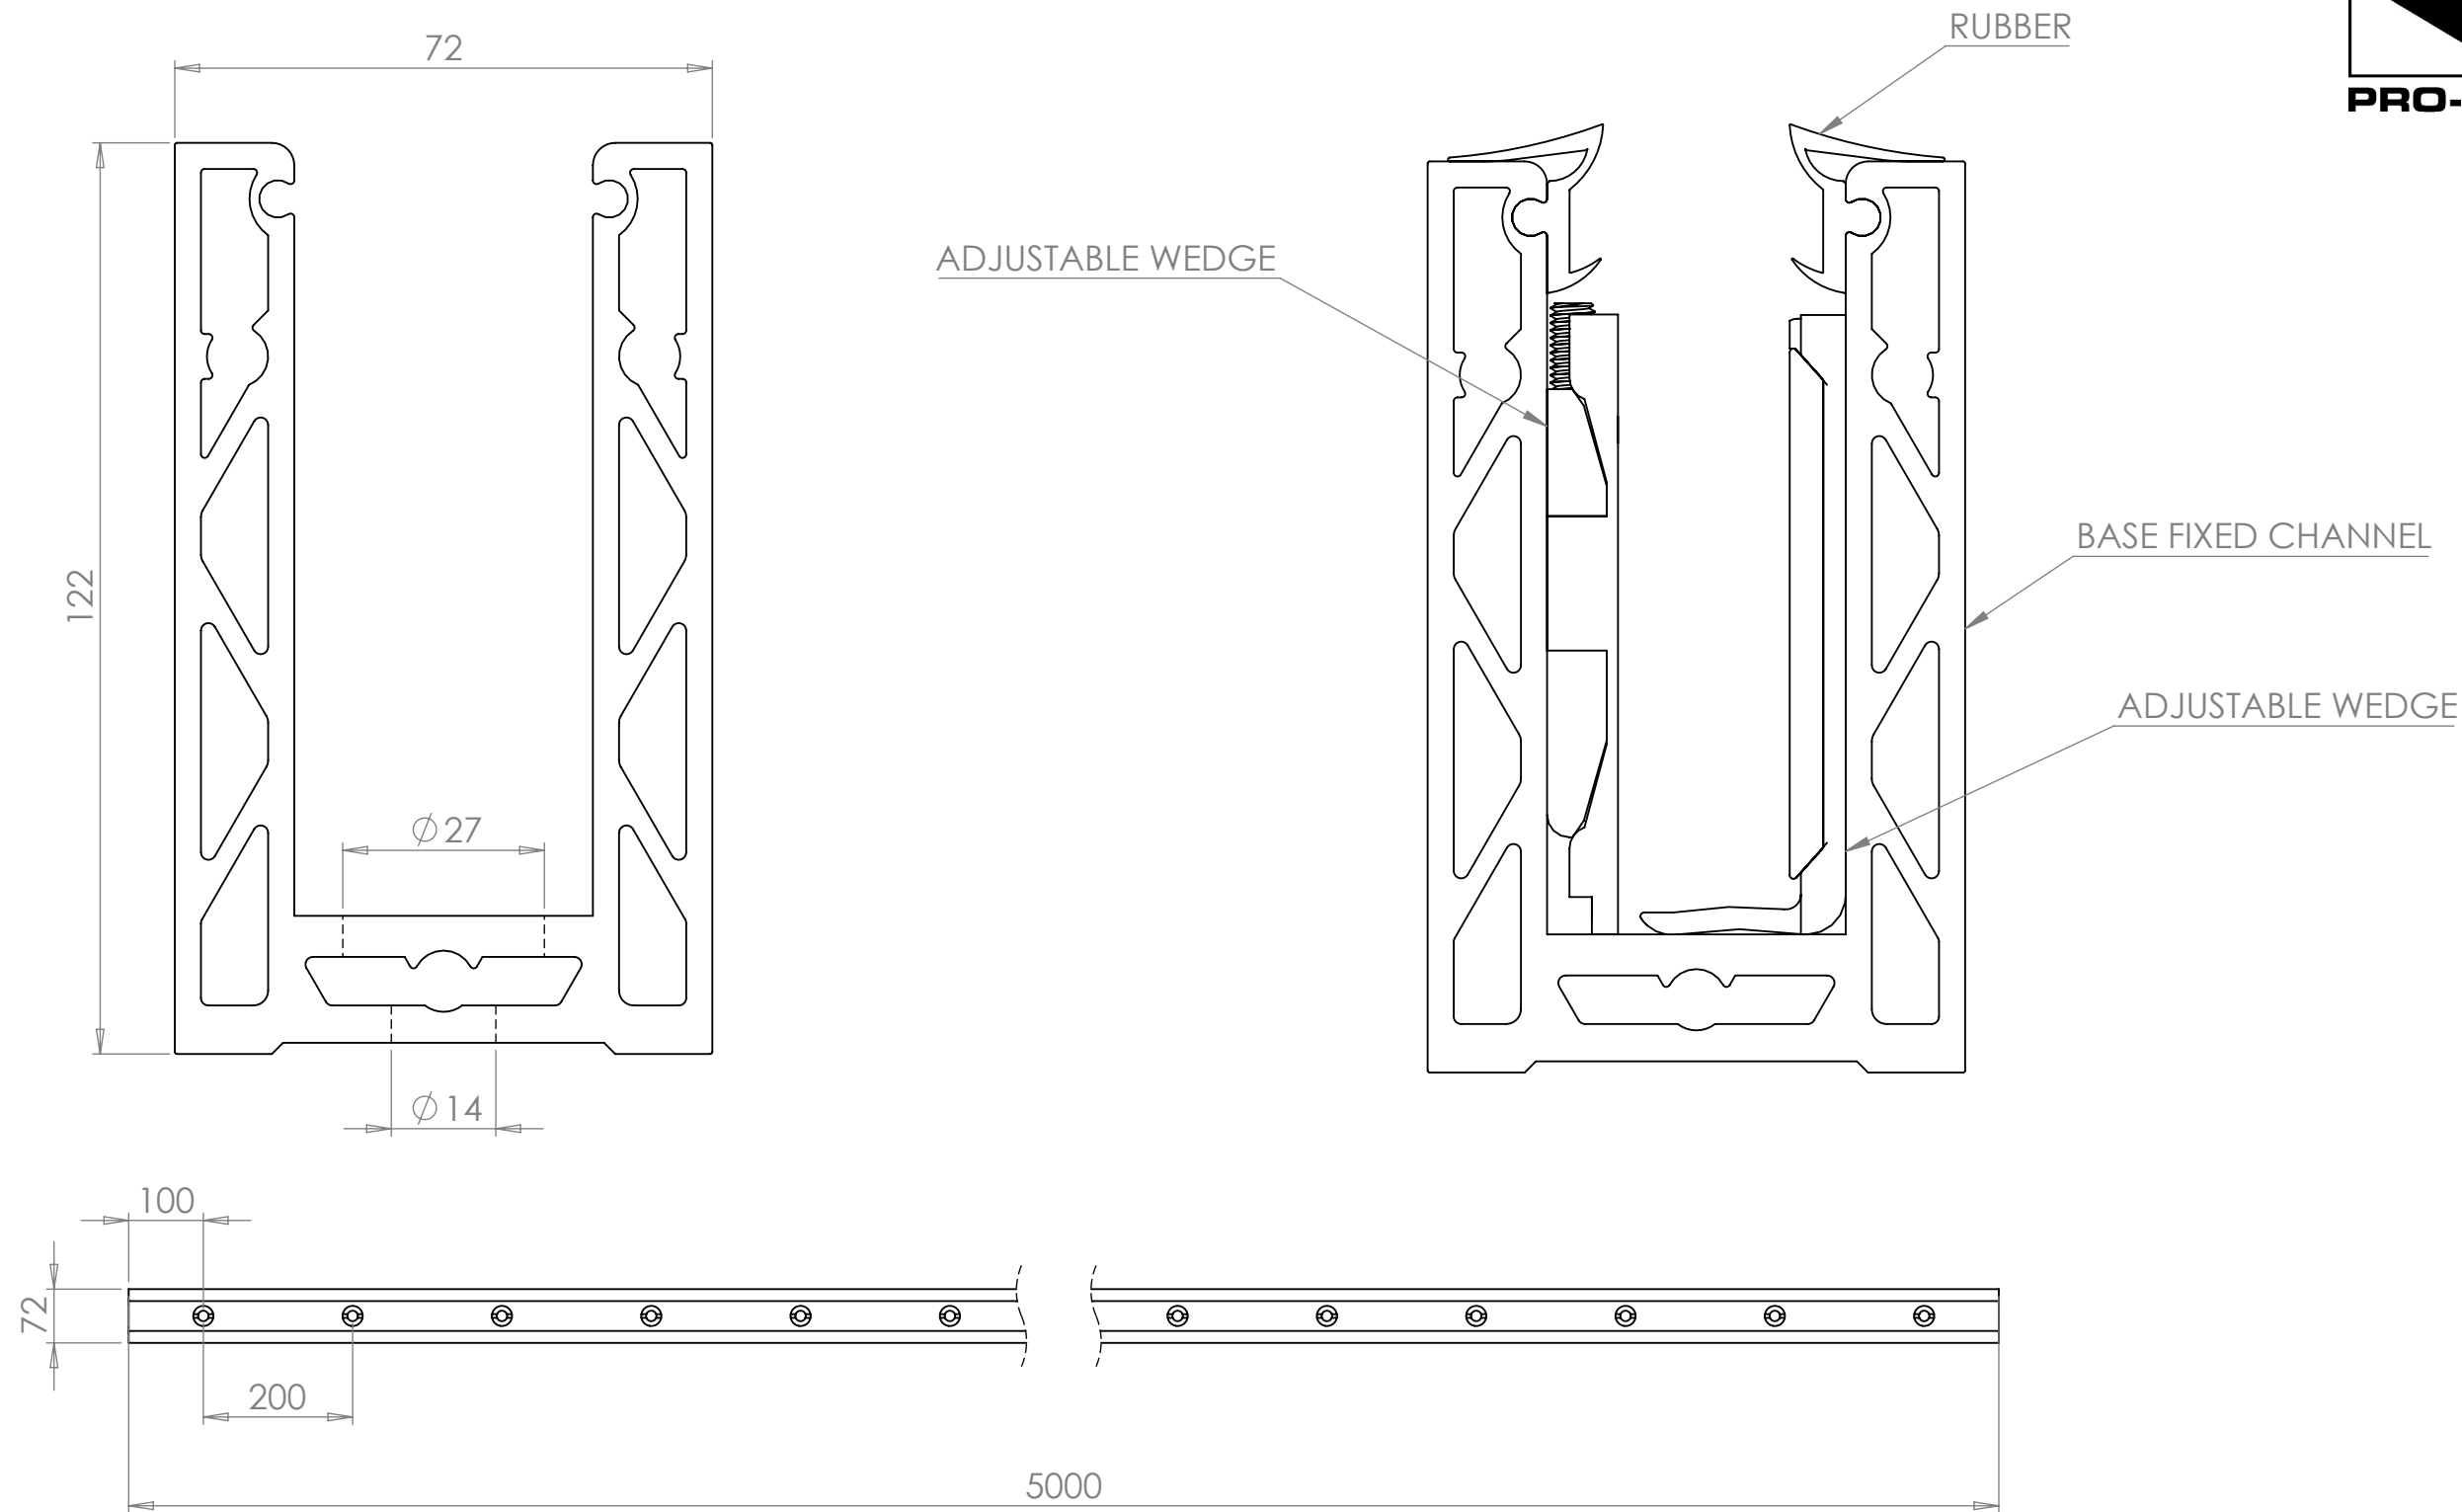

GLASS CLAMP KIT CODE	GLASS SIZE	FIXING HOLES
180556115	15mm	25
180556117	16.76-17.5mm	25
180556119	19mm	25
180556120	20.76-21.5mm	25

PART CODE	MATERIAL	FINISH
18055605BB	Aluminium	PPC Black
18055605BSA	Aluminium	Satin Matt Anodised
18055605BR	Aluminium	Mill Finish

DESCRIPTION: Adjustable Aluminium Channel - 5m Base For 15 to 21.5mm Glass

	NAME	DATE	REVISION	UNLESS OTHERWISE SPECIFIED ALL DIMENSIONS ARE IN MILLIMETERS		A3
DRAWN	TS	20/06/2024	A			
CHECKED				DO NOT SCALE DRAWING	SCALE:1:1	