


HRUC - Barra Hall SEND College

Proposed Site Layout Plan 1:200 @A1

Notes:

1. New entrance gate and post to match existing (as shown in Listing).
 2. New Security Hut/Storage Space to fit existing hard standing - Building design tbc
 3. New Grass Grid area, specification to suit overflow parking/drop off.
 4. New 2.4m High Prison Mesh Fence to boundary as shown.
 5. 3no new 2.4m High Security Gates as shown.
 6. Existing 1.8m High Metal Fence to be relocated as shown.
 7. 1no new and 1no re-located 1.8m high pedestrian gates as shown.
 8. Existing Buggy Store to be re-purposed as Bike Store.
 9. New Grass Grid area to suit Accessible Social Area as shown.
 10. New inset slabs to match existing as shown, this to support lunchtime parking for food van.
 11. Existing carpark areas to be cleared of moss, with bay lines re-painted as shown.
 12. New timber Bin Store at c1500D x 6400L x 2000Hmm. New hard standing and structure to support 4no 1100litre bins, each bay with its own hinged door.

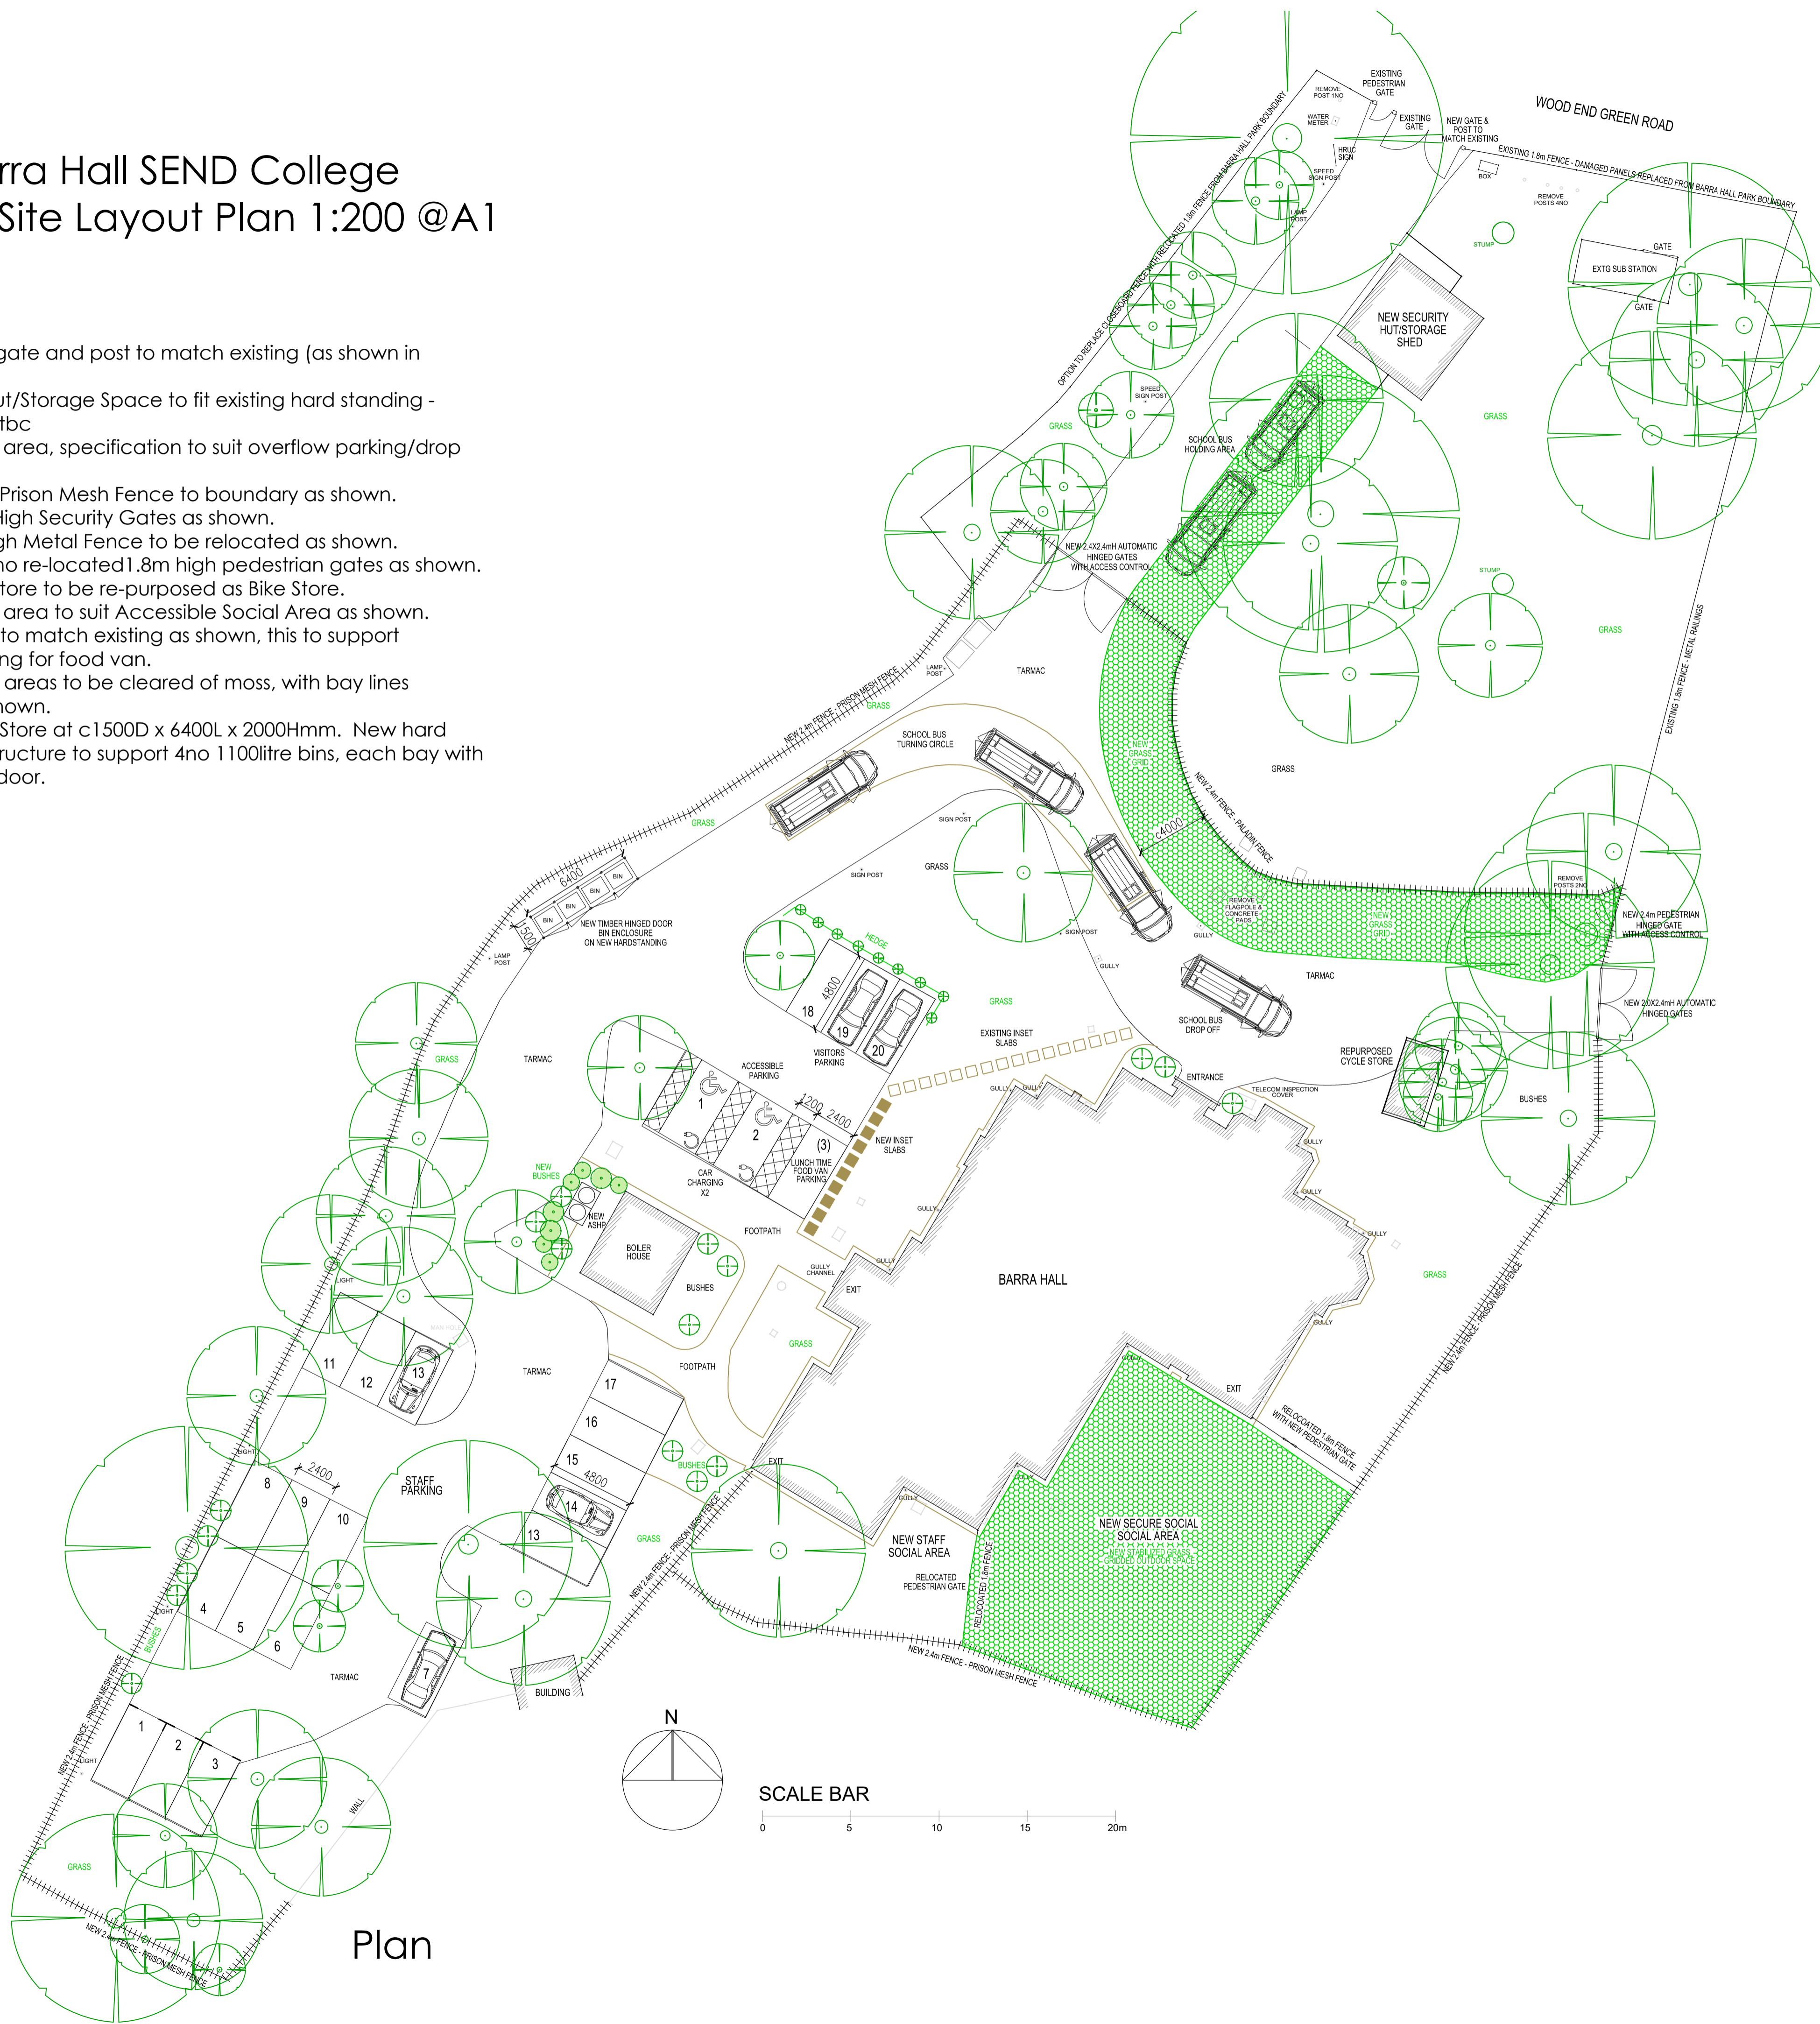

1. THIS DRAWING IS COPYRIGHT.
2. THE CONTRACTOR AND SUBCONTRACTORS
ARE TO VERIFY ALL DIMENSIONS ON SITE
BEFORE MAKING DRAWINGS OR
COMMENCING MANUFACTURE.
3. ANY DISCREPANCIES ARE TO BE NOTIFIED TO
WC IMMEDIATELY.
4. DO NOT SCALE.

REV	DETAILS	STAGE	DATE
-----	---------	-------	------

Project Number SCALE (@ A1) DATE
WC 183 AS NOTED 4-Mar-25

CLIENT

CHRUC B

PROJECT

BARRA HALL

ADDRESS

第14章 企业级应用

PROPOSED SITE LAYOUT PLAN

P-003	AS NOTED
DRAWN BY	CHECKED BY

the Workspace Consultants LLP
Avenue Business Park
Rockley Road
Swindon, Wiltshire
SN2 4EY
tel: +44(0)1223 656111

WORKSPACE